

Irishtown Stadium Refurbishment

Pre Part 8 presentation to South East Area Committee - 8th November 2021



View of Irishtown Stadium



Comhairle Cathrach
Bhaile Átha Cliath
Dublin City Council

Rannóg
Ailtire
na Cathrach

City
Architects
Division

Introduction:

The proposed development at Irishtown Stadium as outlined in this presentation is to provide for the upgrade of part of the stadium building to enhance facilities for staff and users of the stadium.

Scope of Development:

The proposed works consists of the following;

Ground Floor Works


- To improve security for staff by upgrading reception to include turnstiles and a new glazed single storey entrance extension to improve surveillance
- To provide toilets and staff changing area in a new single storey extension
- To provide a changing places toilet facility in a new single storey extension
- To provide a new draught lobby to rear of the existing reception
- To upgrade 2 no. existing gym changing rooms


First Floor Works




- To upgrade the existing toilets


Drawings to be presented:

- Ordnance Survey Location Map
- Proposed Site Plan B
- Proposed Ground Floor Plan
- Proposed First Floor Plan
- Existing & Proposed Elevations

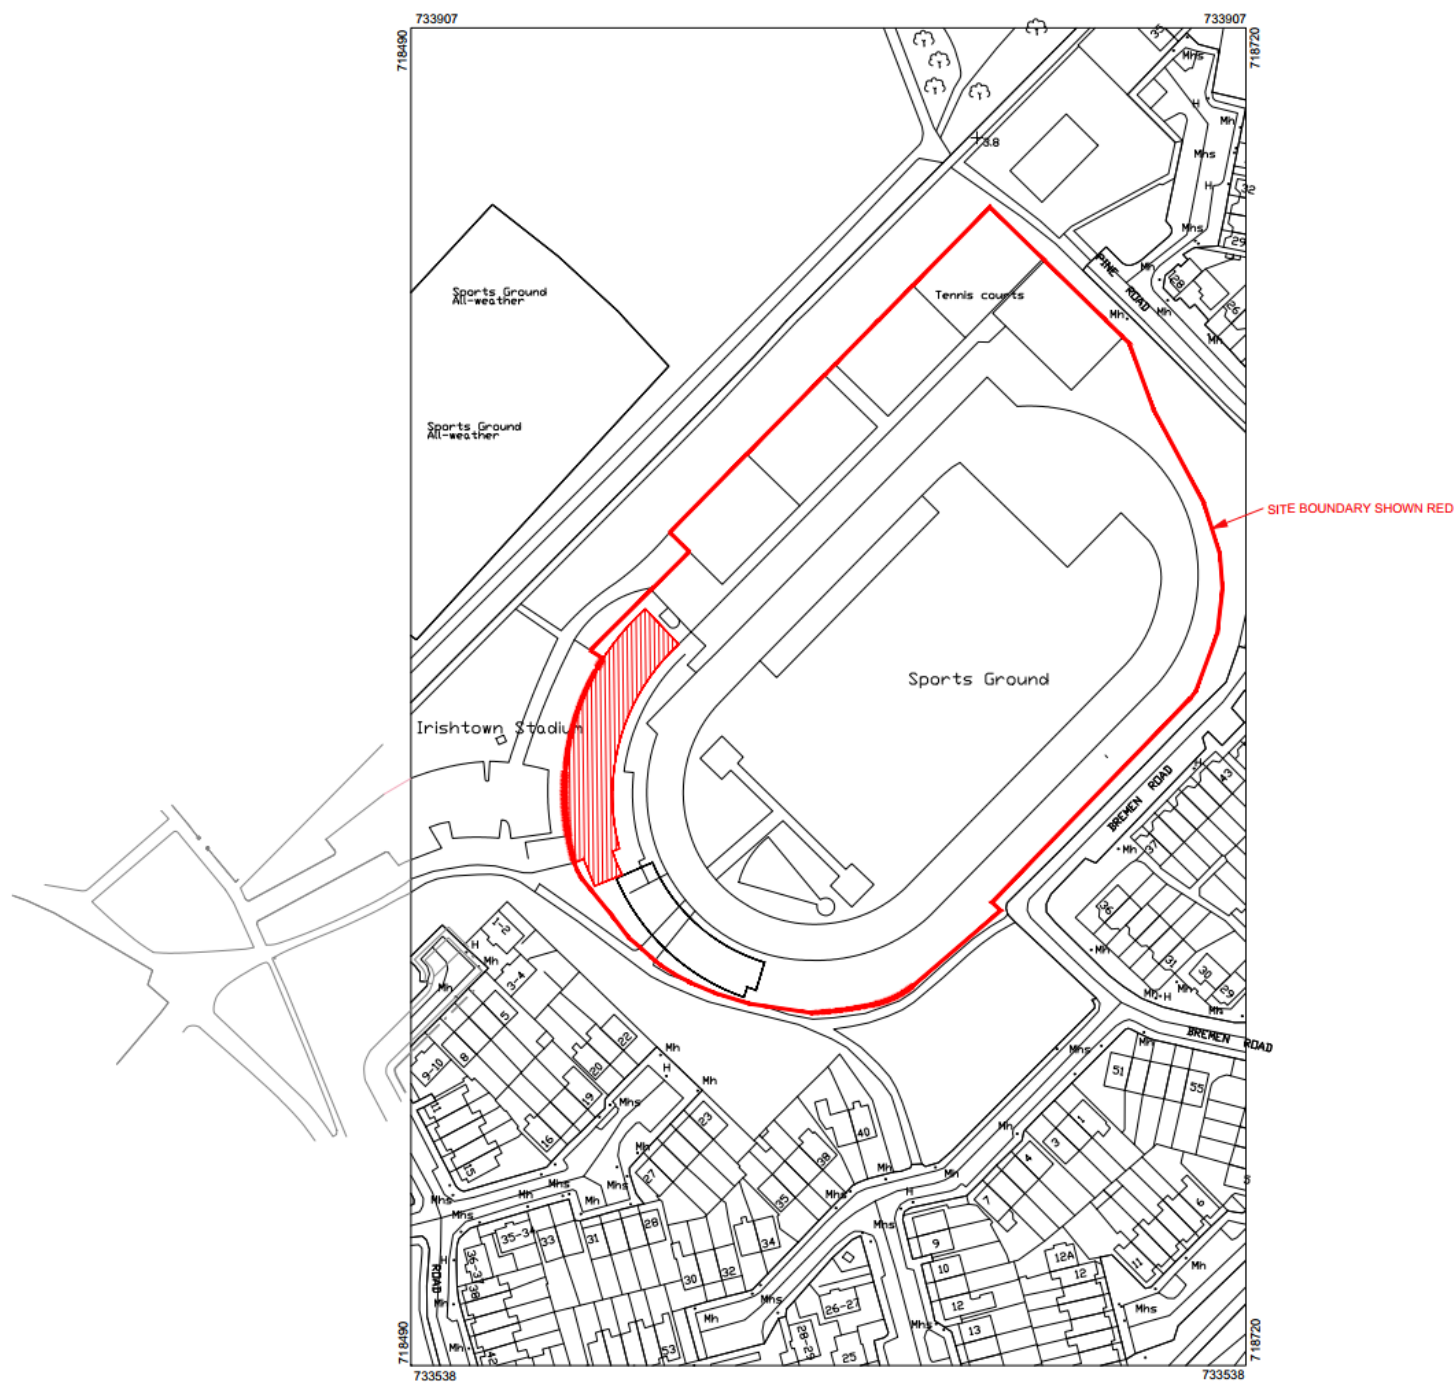


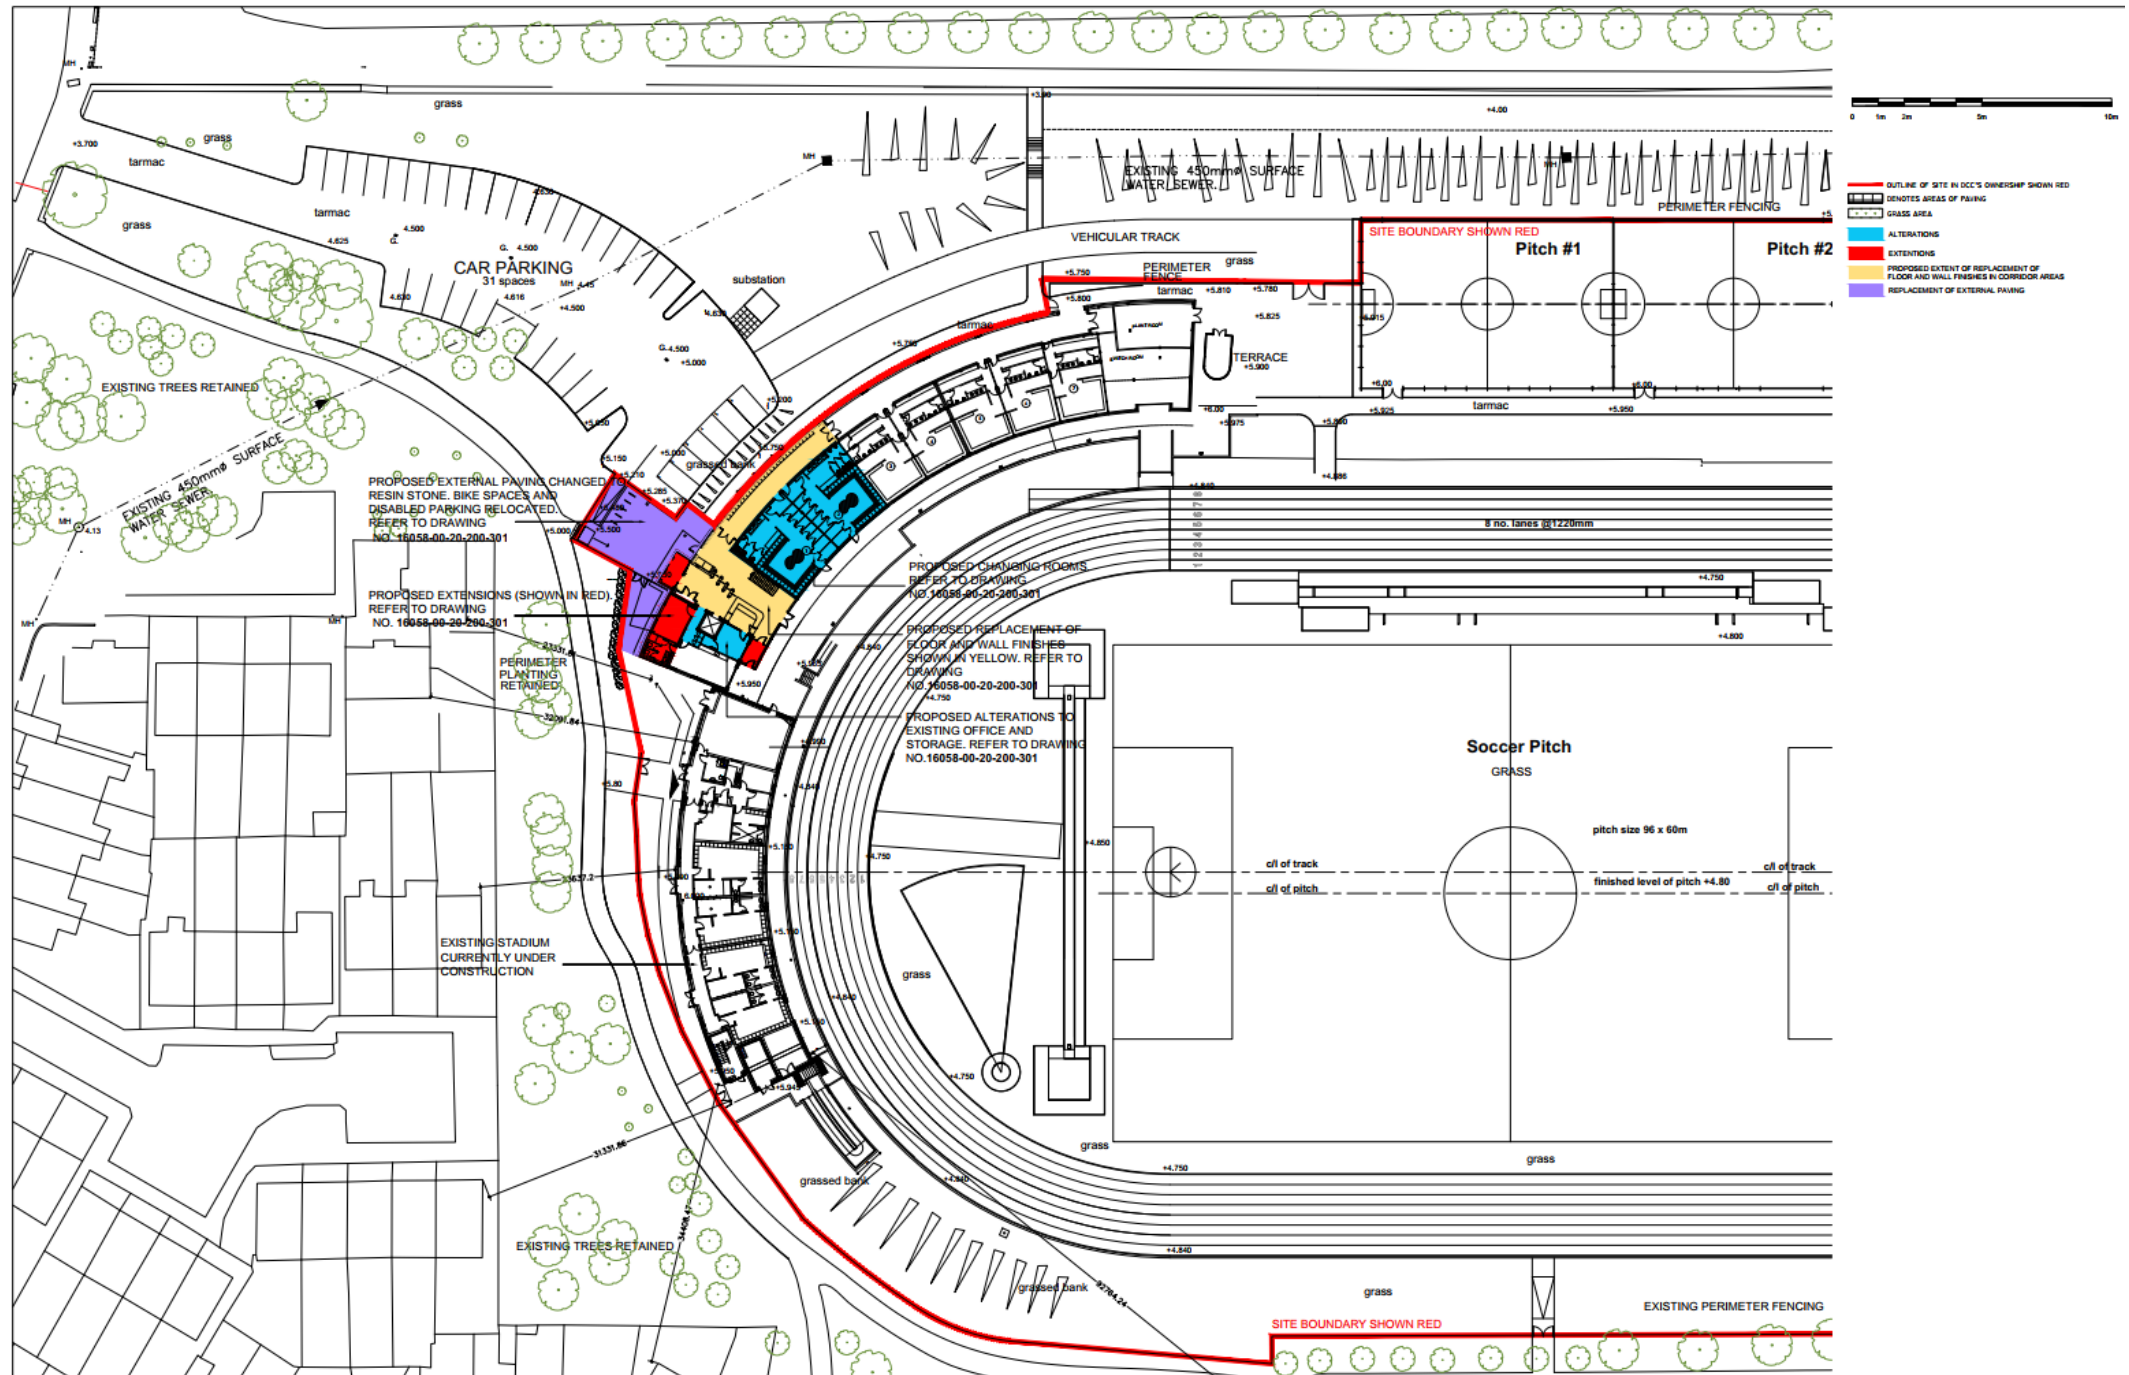

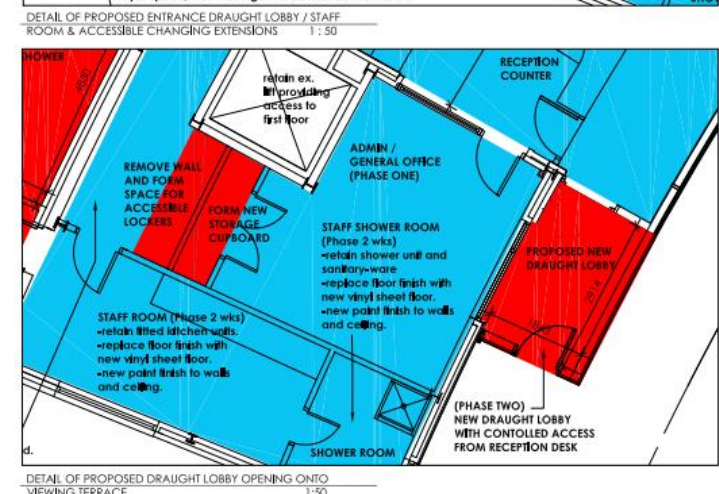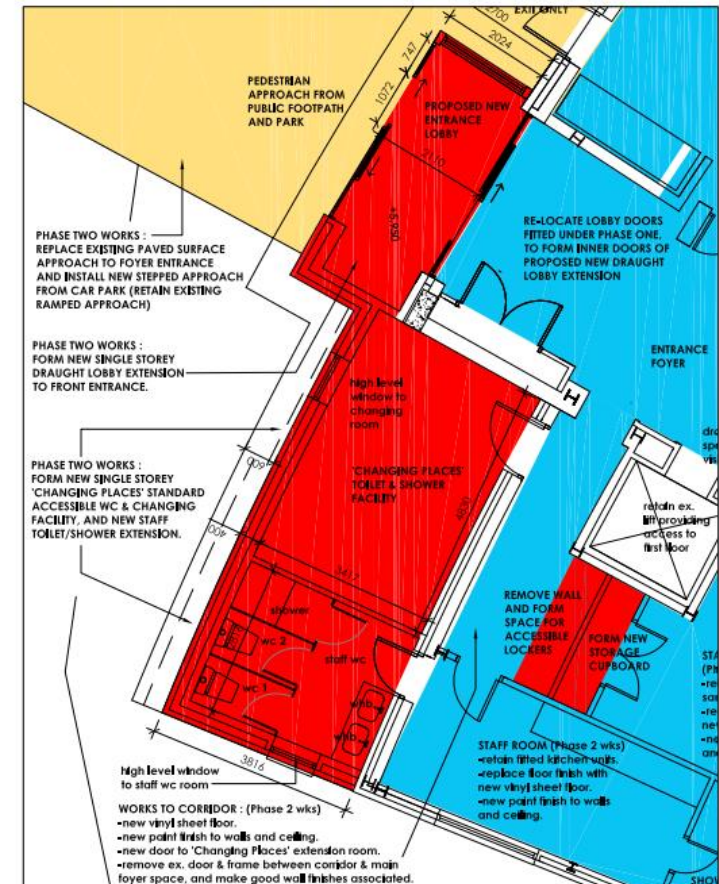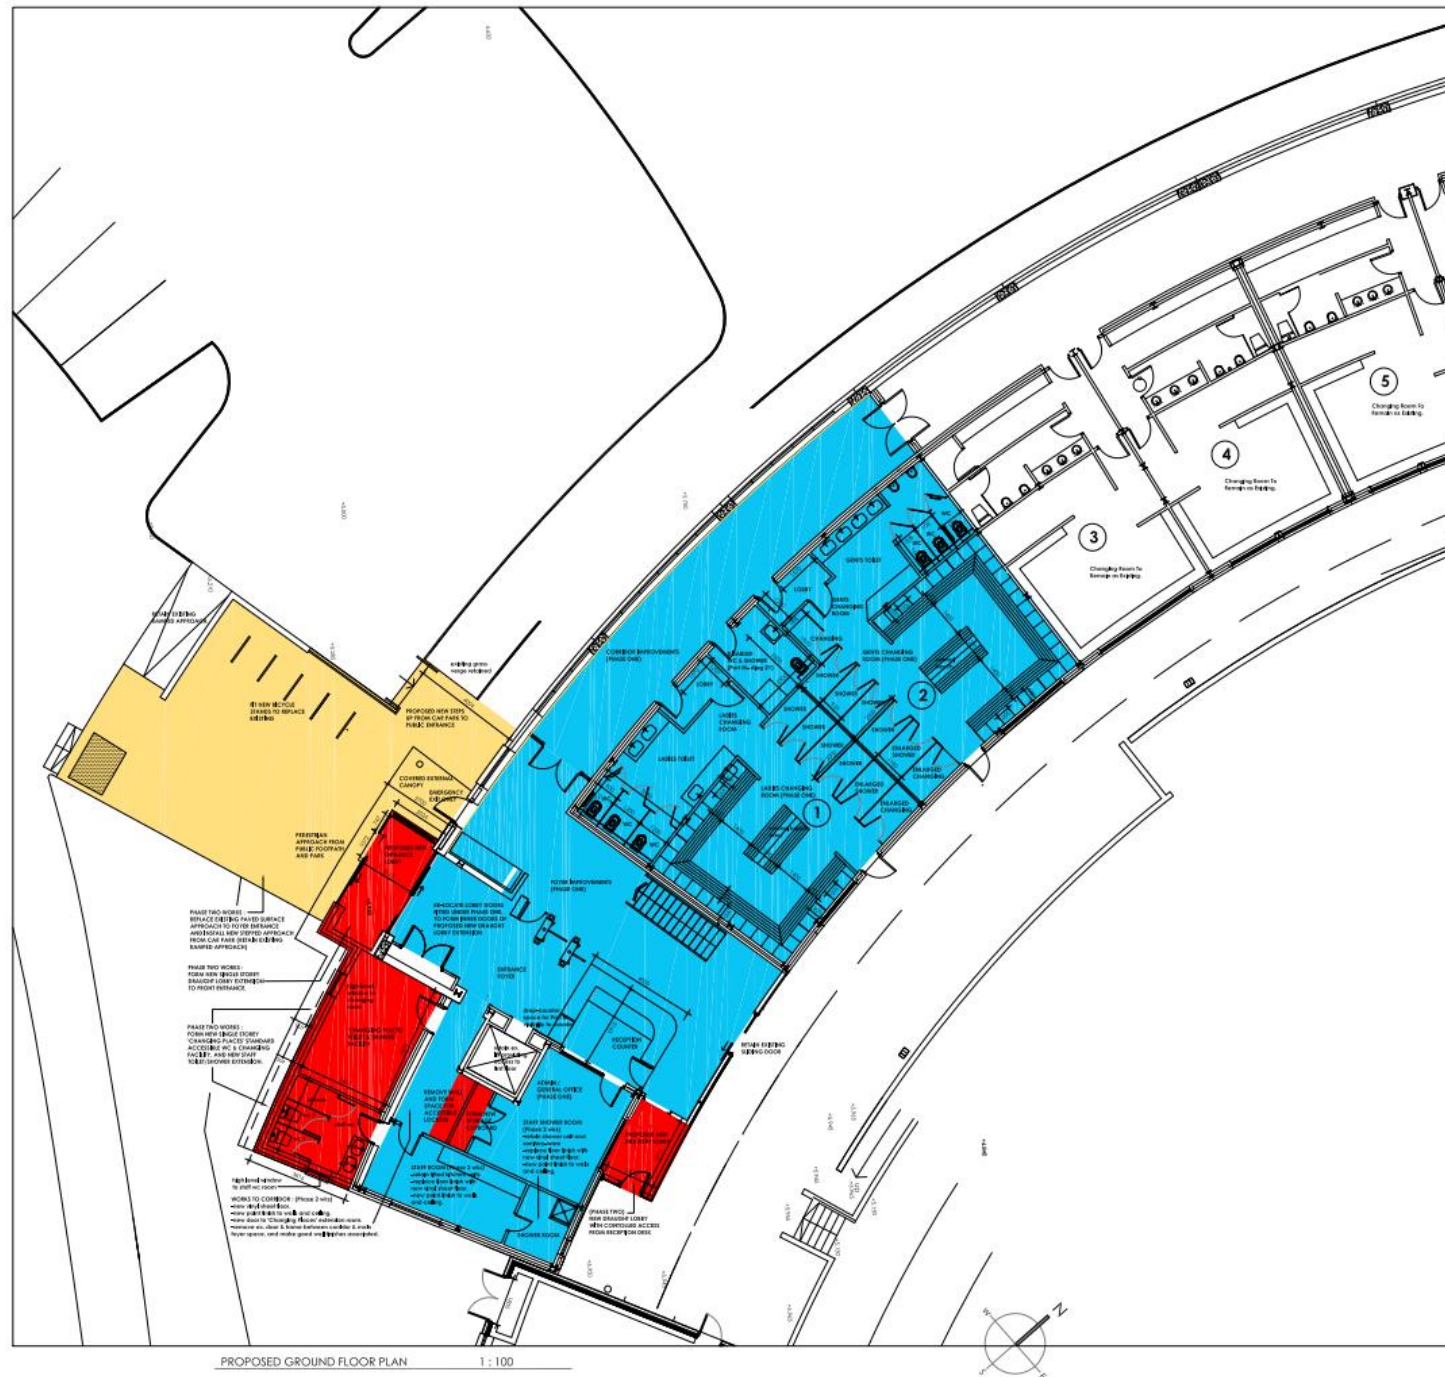

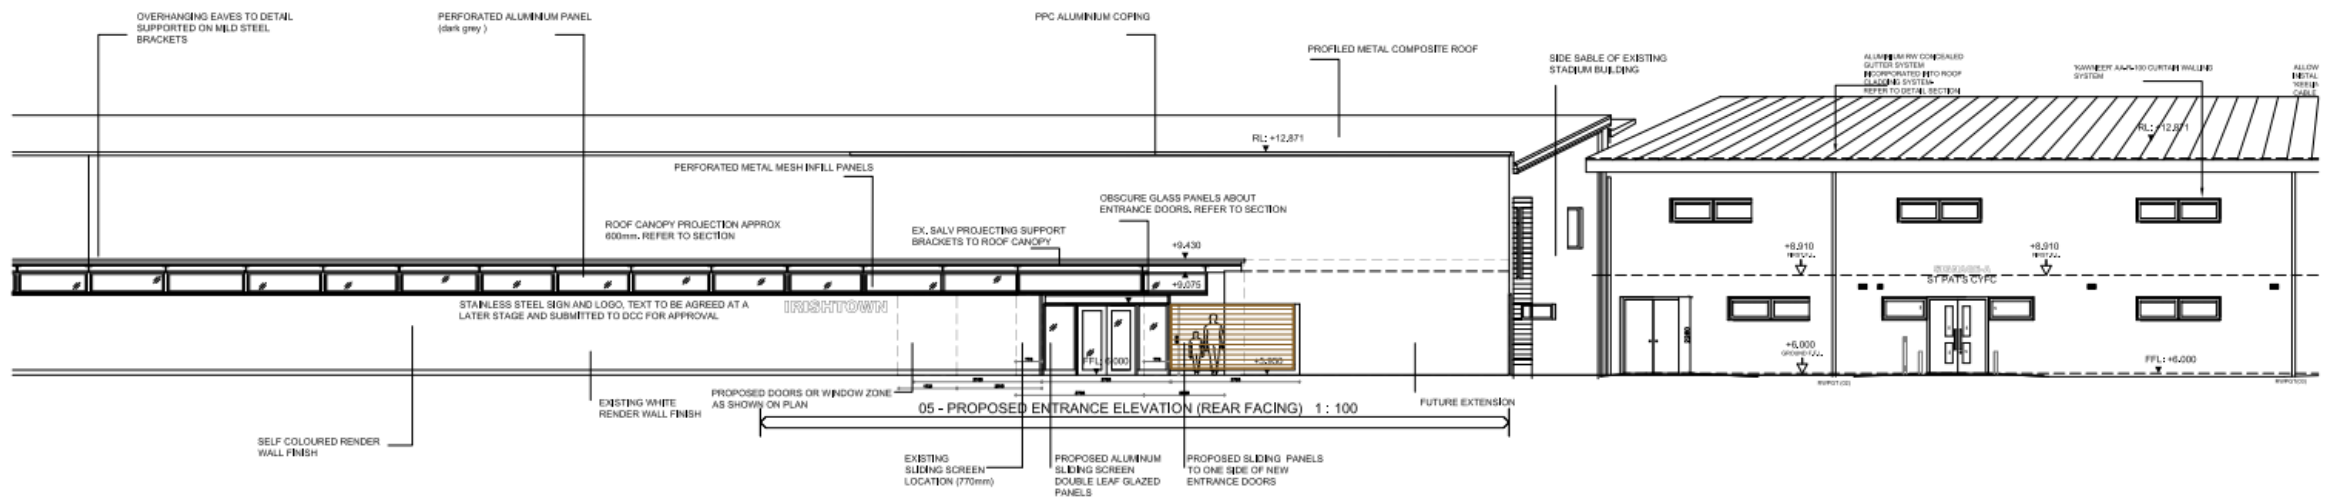

02 Proposed Entrance Elevation 02
300-102 1:100

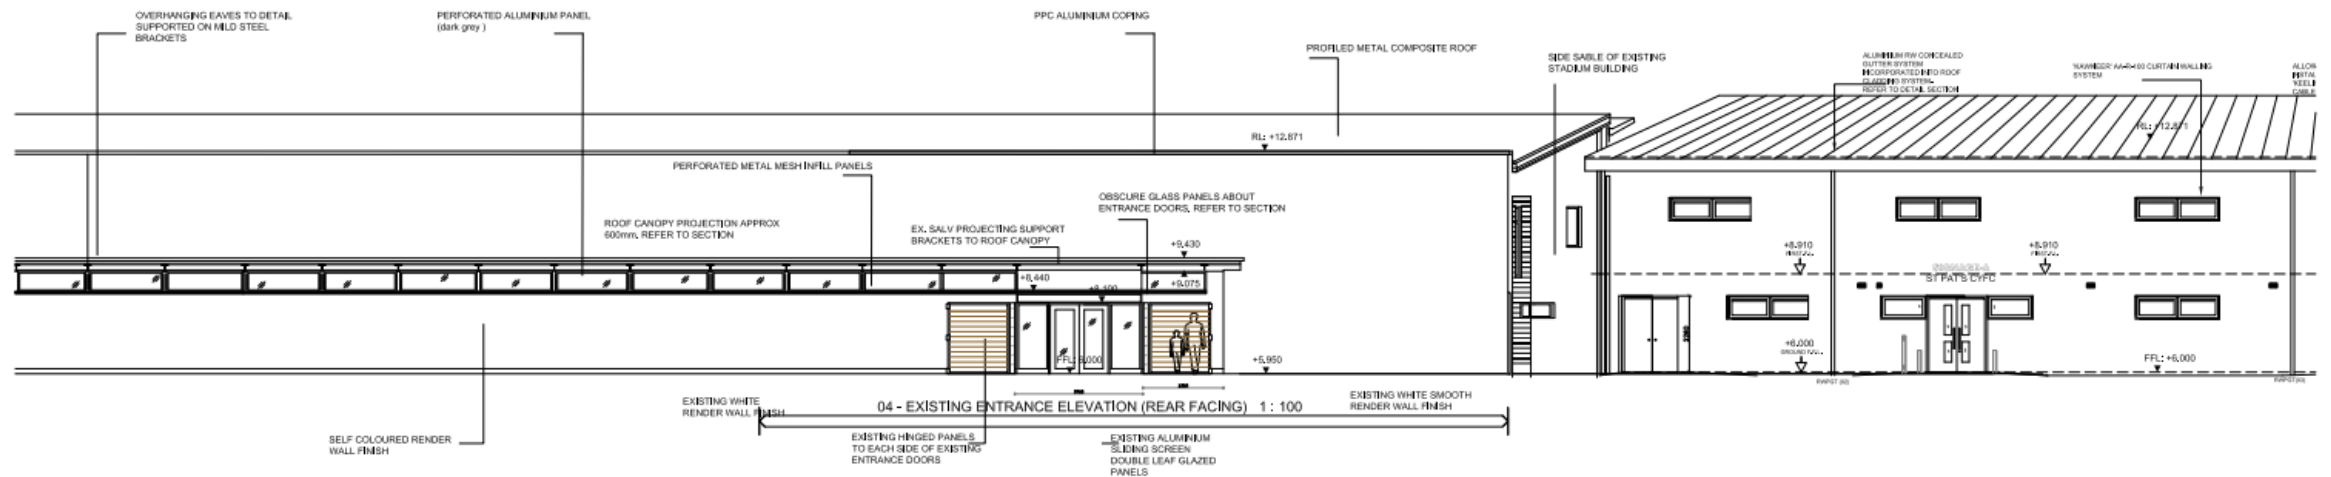

01 Existing Entrance Elevation
300-101 1:100

Q & A

END

For any questions regarding this presentation please contact:

Dearbhla McClean, Senior Executive Architect, at Dearbhla.mcclean@dublincity.ie

Or

Margret Glupker, Executive Architect, at Margret.Glupker@dublincity.ie