

A Section Type C
 P19 Scale 1:50@A3

NOTE:

- Work to figured dimensions only.
- Do not scale from drawings.
- All dimensions to be checked on site.
- Refer all discrepancies to architect for direction.
- Refer to consultants drawings where appropriate.


REVISION	DRN	DATE

Job Title:
 Berryfield Drive
 Drg Title: Type C 2P/1B Apts
 Section

Status:
 Planning
 Client:
 Novas

Dwg No: **D7.4 P19**
 Date: May 2021 Rev: 0
 Drawn: AA Scale: 1:50

NOVAS
 Housing | Health | Recovery
 Design & Development Office
 Kildonan Road, Finglas, Dublin 11

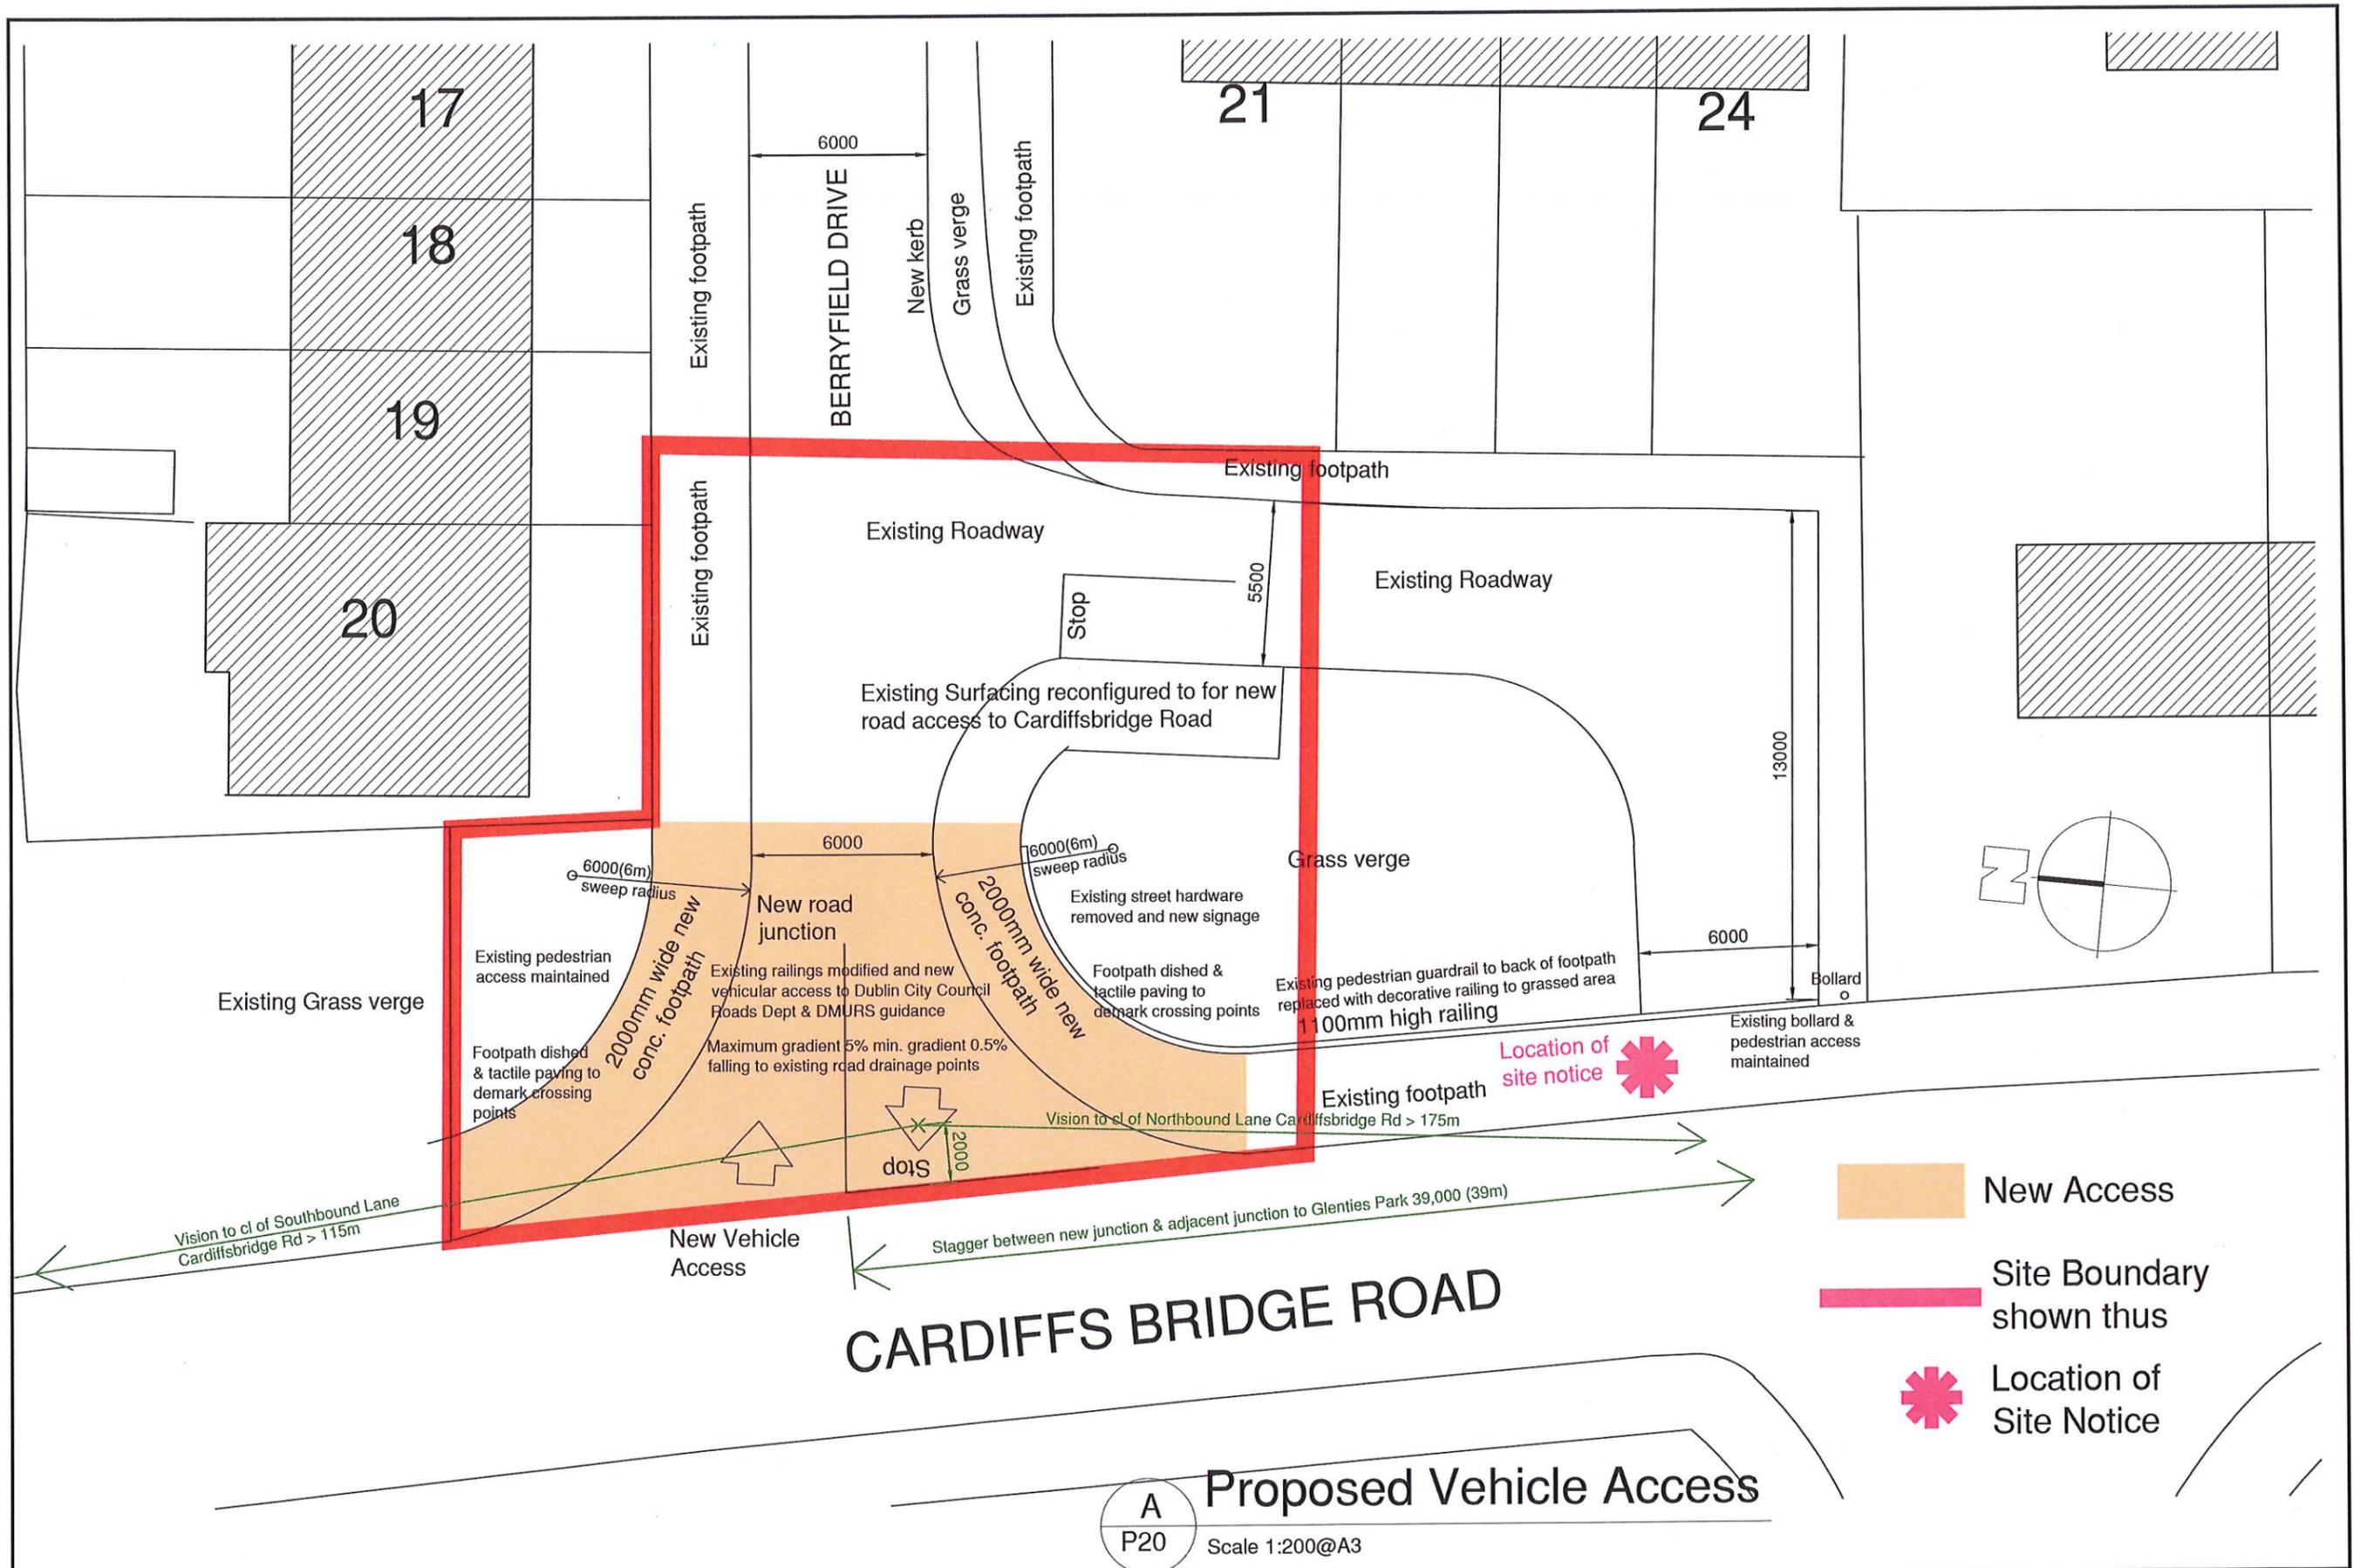

- New Access
- Site Boundary shown thus
- Location of Site Notice

A Proposed Vehicle Access
 P20 Scale 1:200@A3

NOTE:

- Work to figured dimensions only.
- Do not scale from drawings.
- All dimensions to be checked on site.
- Refer all discrepancies to architect for direction.
- Refer to consultants drawings where appropriate.

REVISION	DRN	DATE

Job Title:
Berryfield Drive

Drng Title:
**Proposed New Vehicle Access
 Berryfield Drive from Cardiffsbridge Rd**

Status:
Planning

Client:
Novas

Dwg No: **D7.4 P20**

Date: **Jan 2020** Rev: **0**

Drawn: **AA** Scale: **1:200**

NOVAS

Housing | Health | Recovery

Design & Development Office Kildon
 Road, Finglas, Dublin 11