



Ground Floor

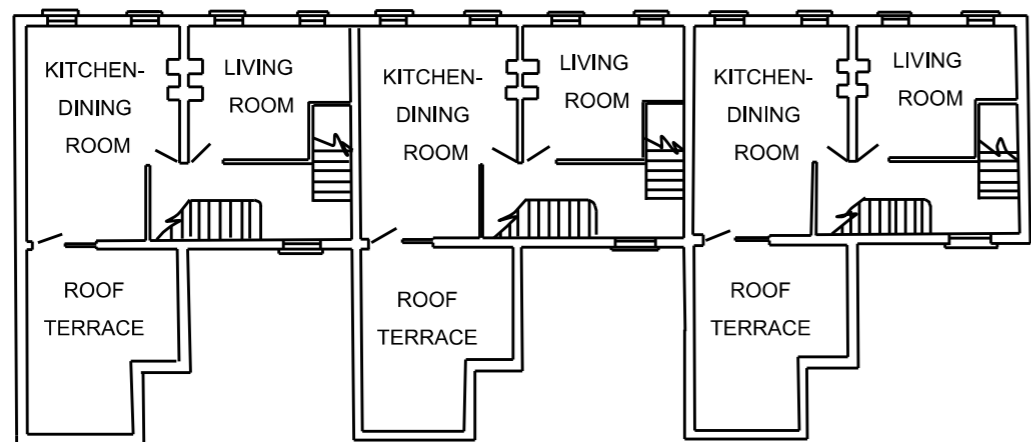

First Floor


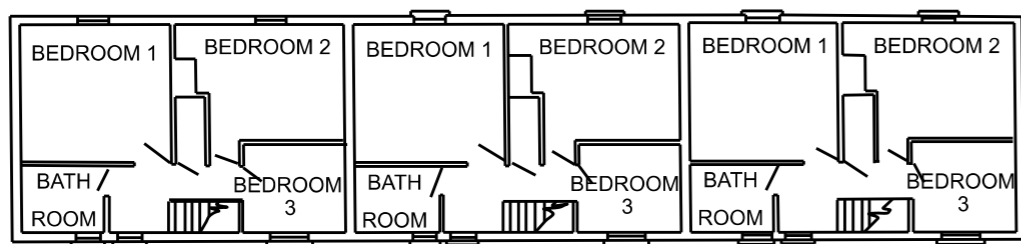


Second Floor

**THE COOMBE PREMISES No.80
LOCK-UP SHOP UNIT**

Dublin City Council to Solas After School Project Limited

Grant of License

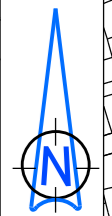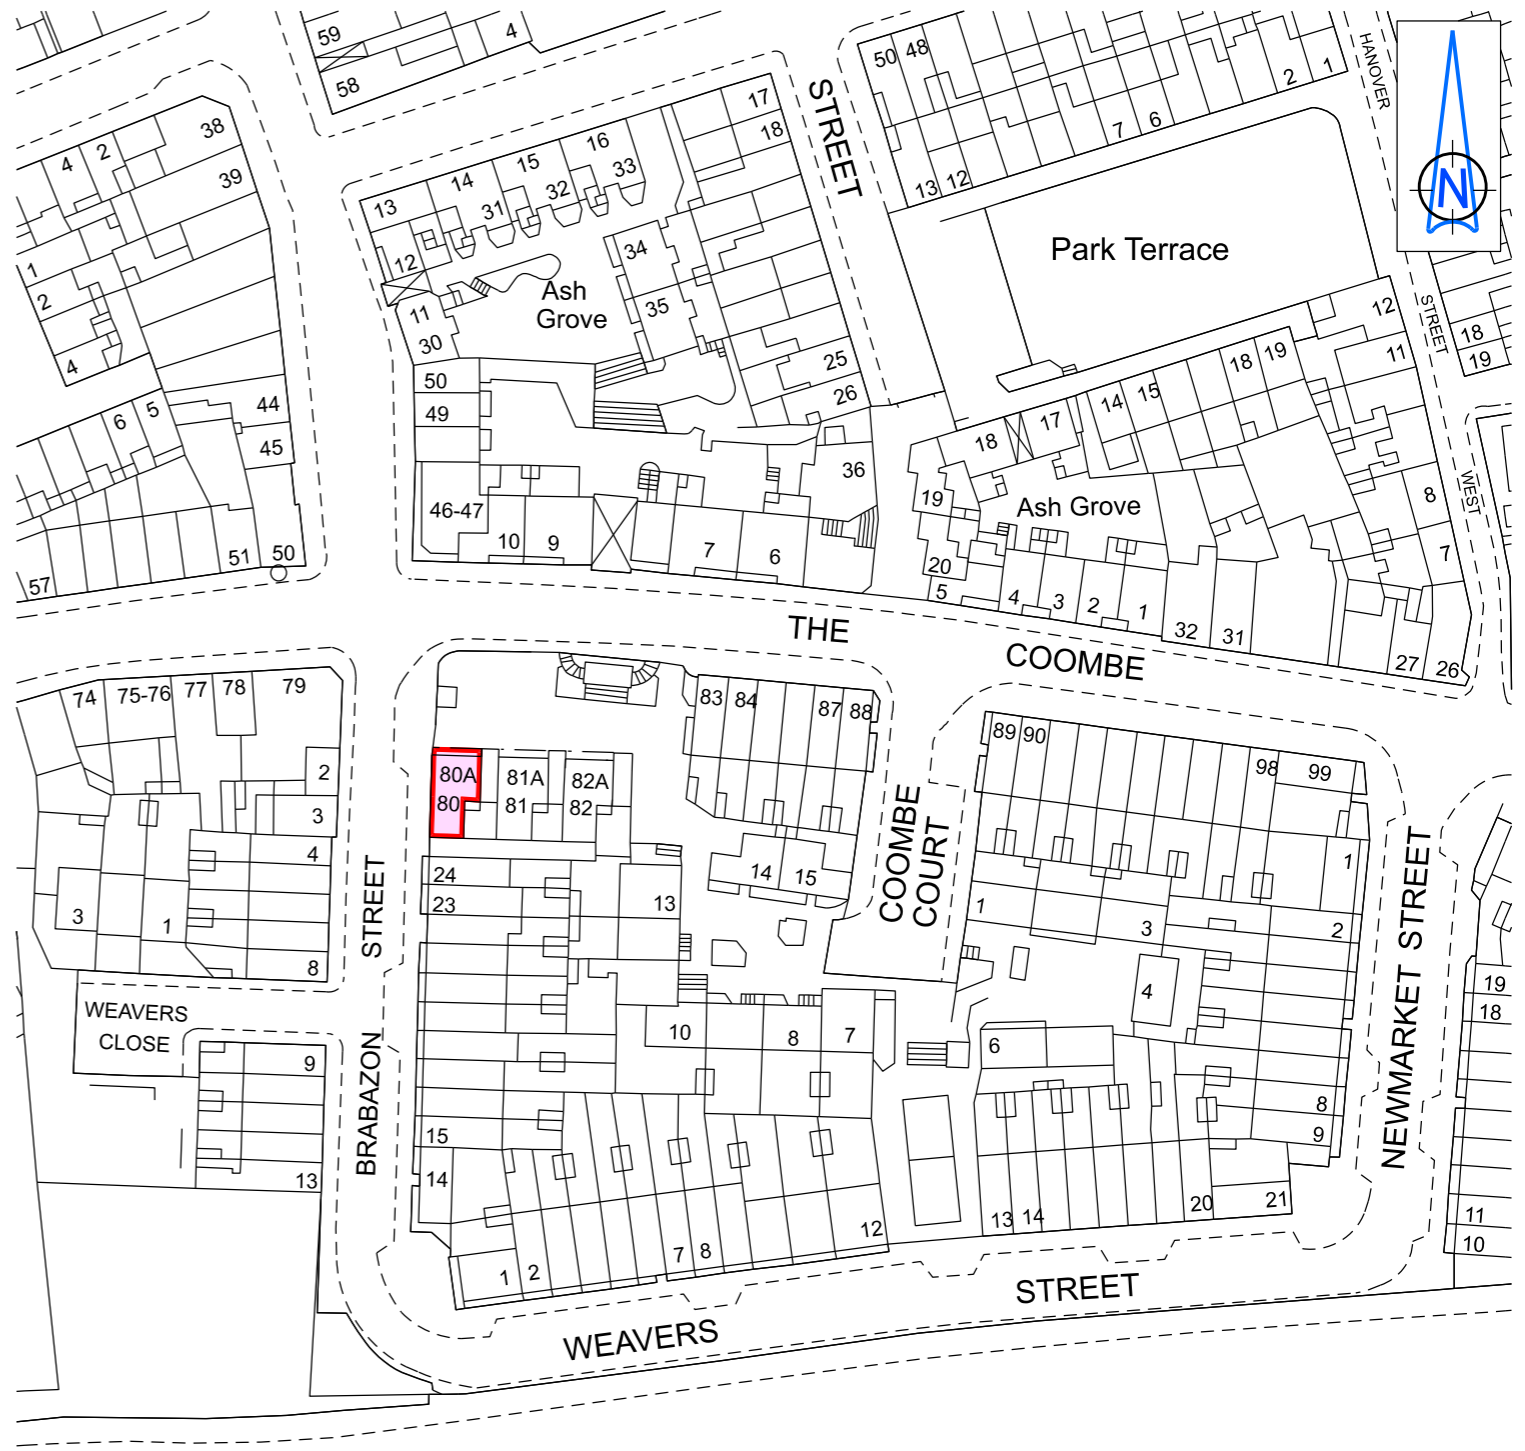

**An Roinn Comhshaoil agus Iompair
Rannán Suirbhéireachta agus Léarscáilithe**
Environment and Transportation Department
Survey and Mapping Division

O.S REF 3263-14	SCALE 1:200, 1:1000
DATE 28-02-2020	SURVEYED / PRODUCED BY T. Curran

INDEX No	FOLDER No	CODE	DWG No	REV
FILE NO	SM-2014-0593-0204- C3 - 001 - B.dgn			

THIS MAP IS CERTIFIED TO BE COMPUTER GENERATED BY DUBLIN CITY COUNCIL FROM ORDNANCE SURVEY DIGITAL MAPBASE
SURVEY, MAPPING AND RELATED RESEARCH APPROVED

MICHAEL PHILLIPS
CITY ENGINEER

APPROVED **THOMAS CURRAN**
ACTING MANAGER LAND SURVEYING & MAPPING
DUBLIN CITY COUNCIL

INDEX No.
SM-2014-0593