



With reference to the proposed Extinguishment of the Public Right of Way over the Laneway at 63 – 65 Foxhill Avenue, Ayrfield, Donaghmede, Dublin 13.

The legal procedure to extinguish the public right of way at the above location was initiated under Section 73 of the Roads Act 1993.

Proposal

A request to have the public right of way extinguished over the laneway located at 63-65 Foxhill Avenue, Ayrfield, Donaghmede, Dublin 13 has been submitted to Dublin City Council's North Central Area Office by the residents whose properties abut the laneway. The reason for requesting the closure is to prevent the ongoing issue of anti-social behaviour in the laneway, littering and increased rodent activity. This laneway has been blocked up for a number of years. The extent of the proposed extinguishment is shown on **Drawing No RM 30870** (copy attached).

Statutory Requirement

By public advertisement on 1st February 2023 representations or objections were invited by 23rd March 2023. No objections or representations were received.

Service Checks


A service check was carried out.

- Gas Networks Ireland has distribution Gas Network's in the vicinity and advise that before any work is carried out current gas network maps must always be kept on site while work is under way.
- Virgin Media have underground services adjacent to and in the laneway. They have noted that these services contain live fibre, transmitting data traffic of a highly sensitive nature. Any work carried out in the vicinity will necessitate that a Virgin Media Plant Protection Officer be present during the work.
- Dublin City Council Drainage Divisions noted that Irish Water have a water main running through the laneway, therefore no building can be erected at this location

Resolution

That we, the Lord Mayor and Members of Dublin City Council, being the Roads Authority for the City of Dublin and being of the opinion that the Public Right of Way over the laneway at 63-65 Foxhill Avenue, Ayrfield, Donaghmede, Dublin 13 as shown on the attached **Drawing No RM 30870** is no longer required for public use, extinguish the public right of way in accordance with Section 73 of the Roads Act 1993.

Derek Kelly
Executive Manager
18th May 2023

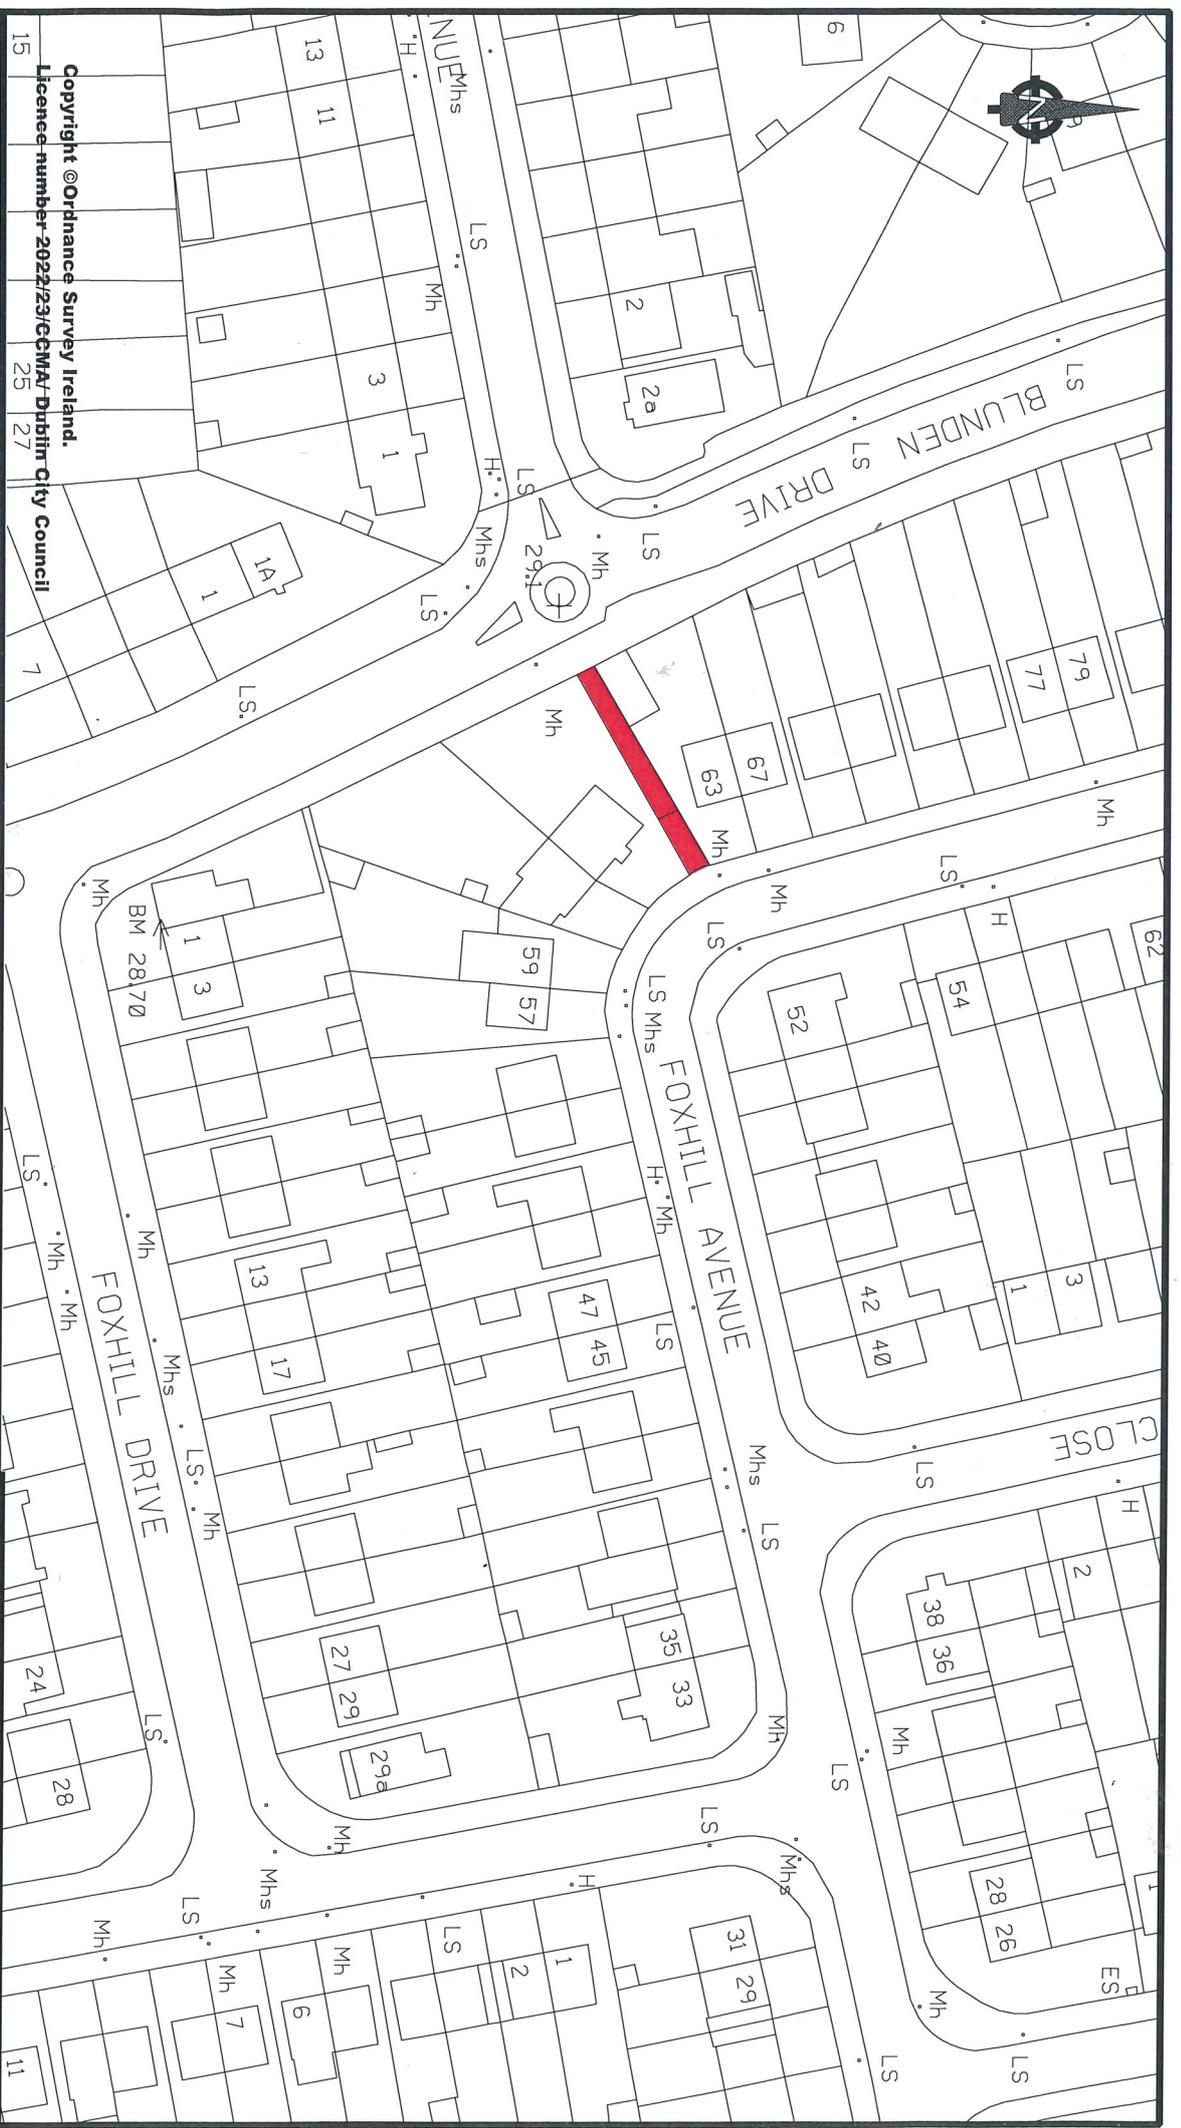

Copyright © Ordnance Survey Ireland.
 Licence number 2022/23/GMA/Dublin City Council



**Comhairle Cathrach
 Bhaile Atha Cliath
 Dublin City Council**
 ENVIRONMENT & TRANSPORTATION DEPARTMENT,
 CIVIC OFFICES
 WOOD QUAY, DUBLIN 8.

Dr John W. Flanagan CEng FIEI FICE
 City Engineer

REVISION	DESCRIPTION	DATE
		/20
		/20
		/20

REFERENCE DRAWINGS
CAD. BY
CHECKED BY
APPROVED BY

ROADS MAINTENANCE DIVISION

Roads Act 1993 Section 73 (1).
 Proposed extinguishment of public r.o.w.
 over laneway at 63-65 Foxhill Ave
 Coolock, Dublin 13. As shown.

SCALE 1:1000
 DATE 24/1/2022

DRAWING NO.
R.M. 30870