



To the Chairperson and Members
Of Central Area Committee

13th June 2023

With reference to a Naming proposal for location B/C within the Commercial scheme at the development at Coopers Cross, Mayor Street Upper, Dublin 1

Development information:

The developer, Kennedy Wilson secured planning permission for a Residential development and a Commercial development. Dublin City Council issued compliance agreement under DCC Reg. Ref. DSDZ 2186/20 in January 2021 for the naming and numbering of buildings and associated streets in the Residential scheme. The site address is now 'Coopers Cross – Crois no gCúipéirí', Mayor Street Upper, Dublin 1. A subsequent naming proposal was made to Dublin City Council in relation to the public park in January 2023. Dublin City Council agreed to naming the public park, Sean O'Casey Park (Páirc Sheáin Uí Chathasaigh).

The naming of the following location within the commercial scheme (locations B/C) is set out as follows: -

- Location B/C: The central split level street between the 2no. buildings within the commercial scheme (DCC Reg. Ref. DSDZ4087/19 refers).

Address Proposal:

The developer advised that they engaged with DCC's Heritage Officer prior to making this naming submission to agree the detail in principle. The DCC Heritage Officer agreed that 'Bealach San Barnabas/Barnabas Way' was acceptable in principle for the street (Location B/C).

Central Street (Commercial Scheme – Location B/C)

Irish Name	English Name	Basis of Translation
Bealach San Barnabas	Plunkett Way	The developer advised that this name was proposed as St. Barnabas' Church was located to the northwest of the current junction of New Wapping Street and Upper Sheriff Street. This church is depicted on the 1906 OS Map and is marked St. Barnabas' Church. The first parson appointed to the parish was the Rev. J Grainger. In the Coopers Cross residential scheme, Grainger Row and Grainger Walk are agreed street names which ties the cultural proposal across the campus. Furthermore, the writer Sean O'Casey was a parishioner of St. Barnabas Church from 1889 to 1919 and taught Sunday school there for three years. (Source: http://eastwallforall.ie/?p=2923).

The address will be as follows:

(Commercial Scheme – Location B/C)

- Bealach San Barnabas, Sráid an Mhéara Uachtarach, Baile Átha Cliath 1
- Barnabas Way, Mayor Street Upper, Dublin 1


Heritage Officer Report

The City Councils' Heritage Officer has considered the proposed names and gives a recommendation that the names "Páirc Sheáin Uí Chathasaigh / Sean O'Casey Park" for (Location A) and "Bealach San Barnabas / Barnabas Way" for (Location B/C) is appropriate and the Irish translations have been supplied by the Council's Irish Office.

Recommendation:

The naming details as set out above are considered suitable and are recommended for adoption.

David Forde
Senior Executive Officer
North Inner City Area

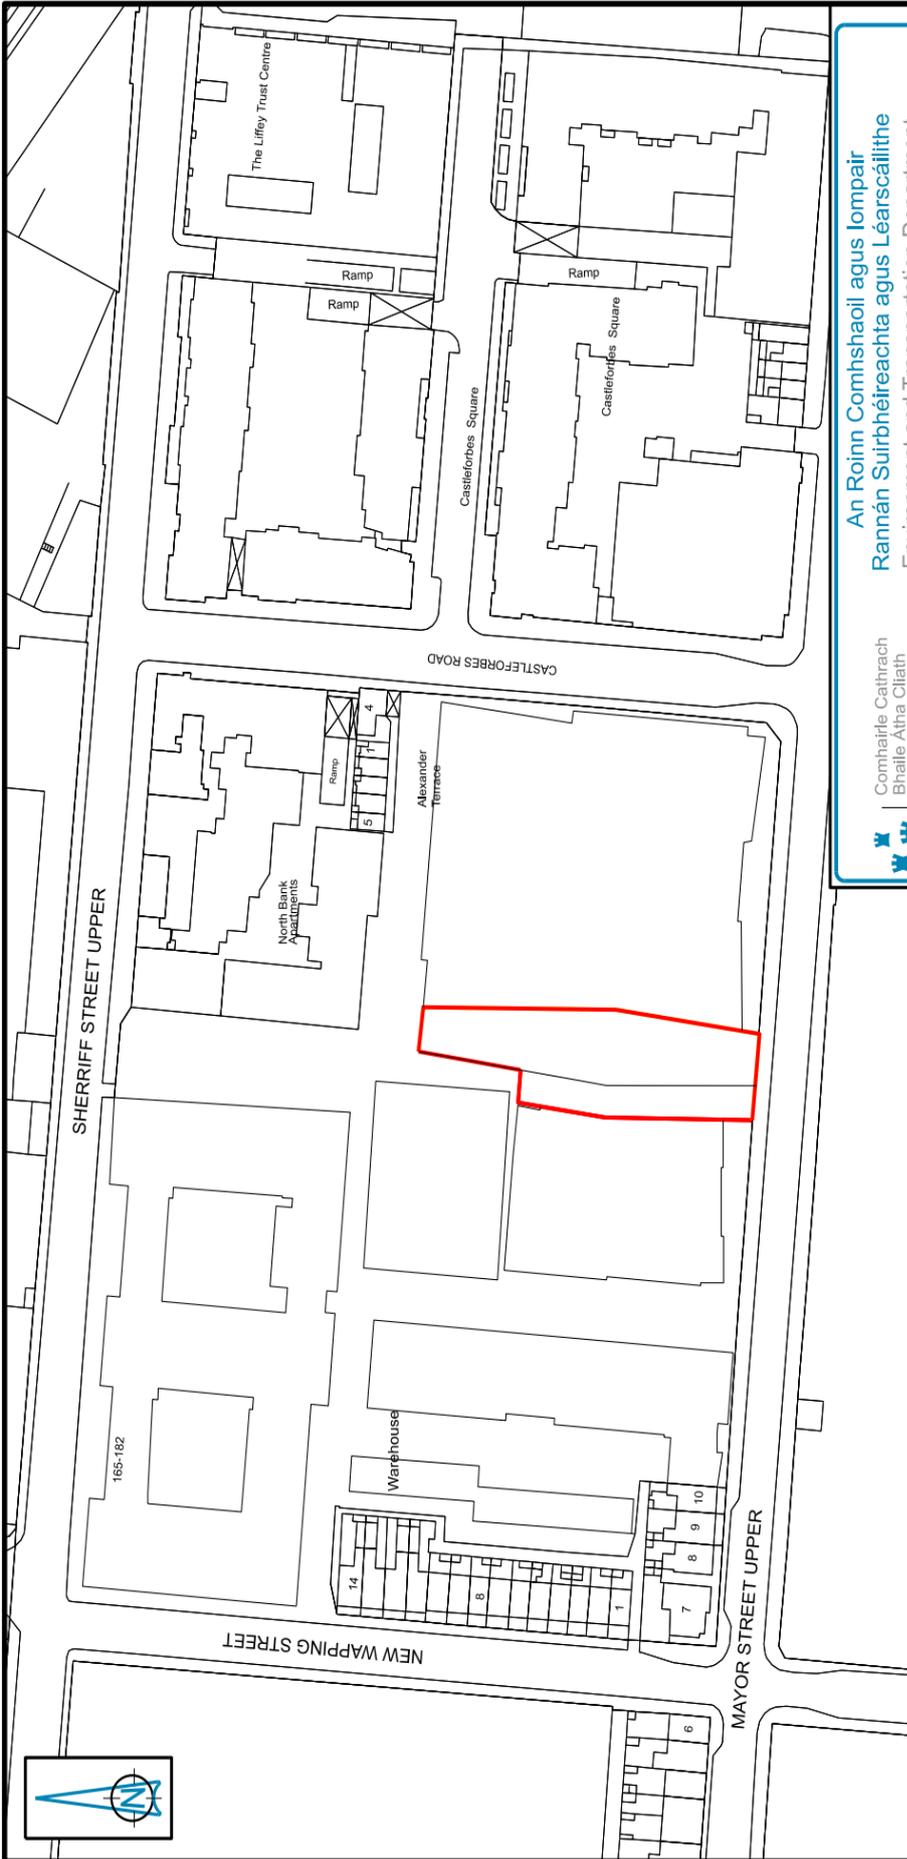

Comhairle Cathrach
Bhaile Átha Cliath
Dublin City Council

An Roinn Comhshaoil agus Iompair
Rannán Suirbhéireachta agus Léarscailithe
Environment and Transportation Department
Survey and Mapping Division

O.S REF 3264-02_03
DATE 27-04-2023
SCALE 1:1000
SURVEYED / PRODUCED BY A-M Murphy

FILE NO F:\SM-2023-0277 - 001 - A.dgn
INDEX No
DWG No
REV

Dr JOHN W. FLANAGAN
CEng FIEI FICE
CITY ENGINEER

APPROVED
THOMAS CURRAN
ACTING MANAGER LAND SURVEYING & MAPPING
DUBLIN CITY COUNCIL

INDEX No. SM-2023-0277
THIS MAP IS CERTIFIED TO BE COMPUTER GENERATED BY DUBLIN CITY COUNCIL FROM ORDNANCE SURVEY DIGITAL MAPBASE SURVEY, MAPPING AND RELATED RESEARCH APPROVED

Barnabas Way, Mayor Street Upper.
Map for naming purposes
Site Boundary shown thus 

OSi data : © Ordnance Survey Ireland. All rights reserved. Licence Number 2023/CCMA/Dublin City Council