


Planning Pack Map

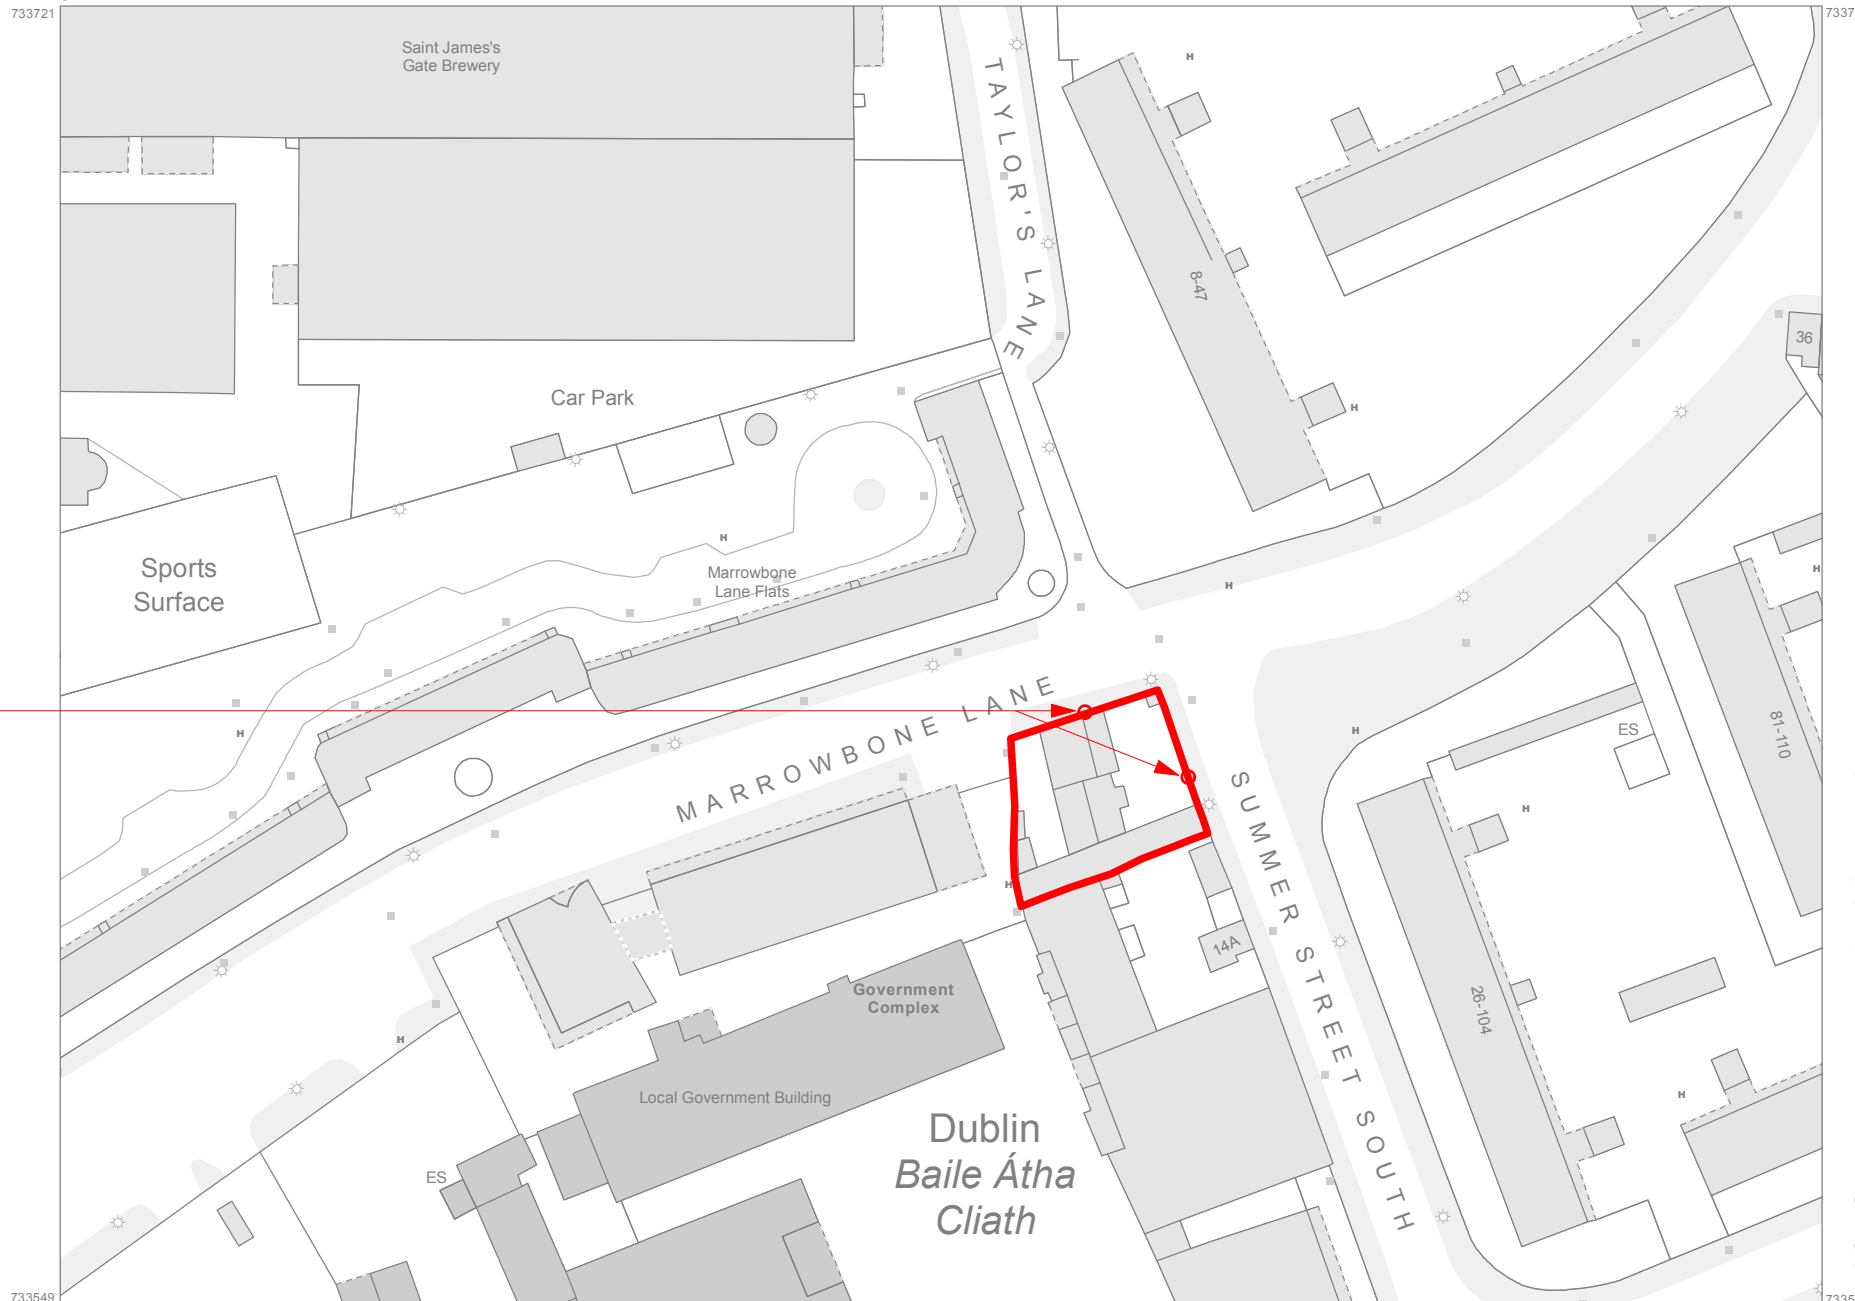

CENTRE COORDINATES:
ITM 714290.733635

PUBLISHED: 24/05/2022
ORDER NO.: 50270246_1

MAP SERIES: 1:1,000
MAP SHEETS: 3263-13, 3263-14

COMPILED AND PUBLISHED BY:
Ordnance Survey Ireland,
Phoenix Park,
Dublin 8,
Ireland.

Unauthorised reproduction infringes Ordnance Survey Ireland and Government of Ireland copyright.

All rights reserved.
No part of this publication may be copied, reproduced or transmitted in any form or by any means without the prior written permission of the copyright owners.

The representation on this map of a road, track or footpath is not evidence of the existence of a right of way.


Ordnance Survey maps never show legal property boundaries, nor do they show ownership of physical features.

© Suirbhéireacht Ordnáis Éireann, 2022
© Ordnance Survey Ireland, 2022
www.osi.ie/copyright

LEGEND:
<http://www.osi.ie>;
search 'Large Scale Legend'

Location of site notices

SITE OUTLINE

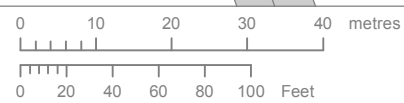

OUTPUT SCALE: 1:1,000

CAPTURE RESOLUTION:
The map objects are only accurate to the resolution at which they were captured. Output scale is not indicative of data capture scale. Further information is available at: <http://www.osi.ie>; search 'Capture Resolution'



REVISION:DATE:STATUS:TEXT
A: 09 DEC 22: PL ISSUE

CHECKED

CHECKED

PROJECT: DEVELOPMENT MARROWBONE LANE

DRAWING: **SITE LOCATION PLAN**

JOB NO: 2206

STAGE: PLANNING

DRAWN BY: DL

DATE: 2022.12.09

SCALE: 1:1000 @A3

DRAWING NO: **HDM_PL_1000A**

FKLarchitects

3 Wexford Street Dublin D02 V5R3, Ireland
01 478 8912 design@fklarchitects.com