

**LEGEND:**

- COPING AND CLADDING WORKS ONLY TO BE UNDERTAKEN
- EXISTING SEA WALL TO BE LOWERED TO 3.95mOD
- EXISTING SEA WALL TO BE LOWERED TO 500mm ABOVE FOOTPATH LEVEL

**OVERALL KEY PLAN**  
 SCALE A1 1:250  
 SCALE A3 1:500

**NOTES**  
 1. © Ordnance Survey Ireland. All rights reserved. Licence Number 2012/22/CCMA/Dublin City Council.



National Transport Authority  
 Dún Scéine  
 Harcourt Lane  
 Dublin 2  
 T. +353 1 881 8300 (Main switch)

Údarás Náisiúnta Iompair  
 Dún Scéine  
 Lána Fhearchair  
 Baile Átha Cliath 2

No.	Revision	Date	By	Chkd	App'd
	Stage				
	PRELIMINARY				
	APPROVAL				
	TENDER				
	CONSTRUCTION				





Consulting Engineers  
 Civil - Structural - Transportation - Environmental

Arena House, Arena Road,  
 Sandyford, Dublin 18.  
 Tel : +353 1 294 0800  
 Fax : +353 1 294 0820  
 e-mail : info@rod.ie  
 Website : www.rod.ie

<b>Project Title</b> S2S CYCLE & FOOTWAY INTERIM WORKS BULL ROAD TO CAUSEWAY ROAD - SEA WALL WORKS			
<b>Drawing Title</b> SEA WALL WORKS PLAN LAYOUT			
Drawn: TL	Job No: 14.229	Drawing No: SK-053	Rev: A0
Scale: (A1)	AS SHOWN	Date: MARCH '17	

Designed: PK    Checked: BC    Approved: SMG    Status: APPROVAL

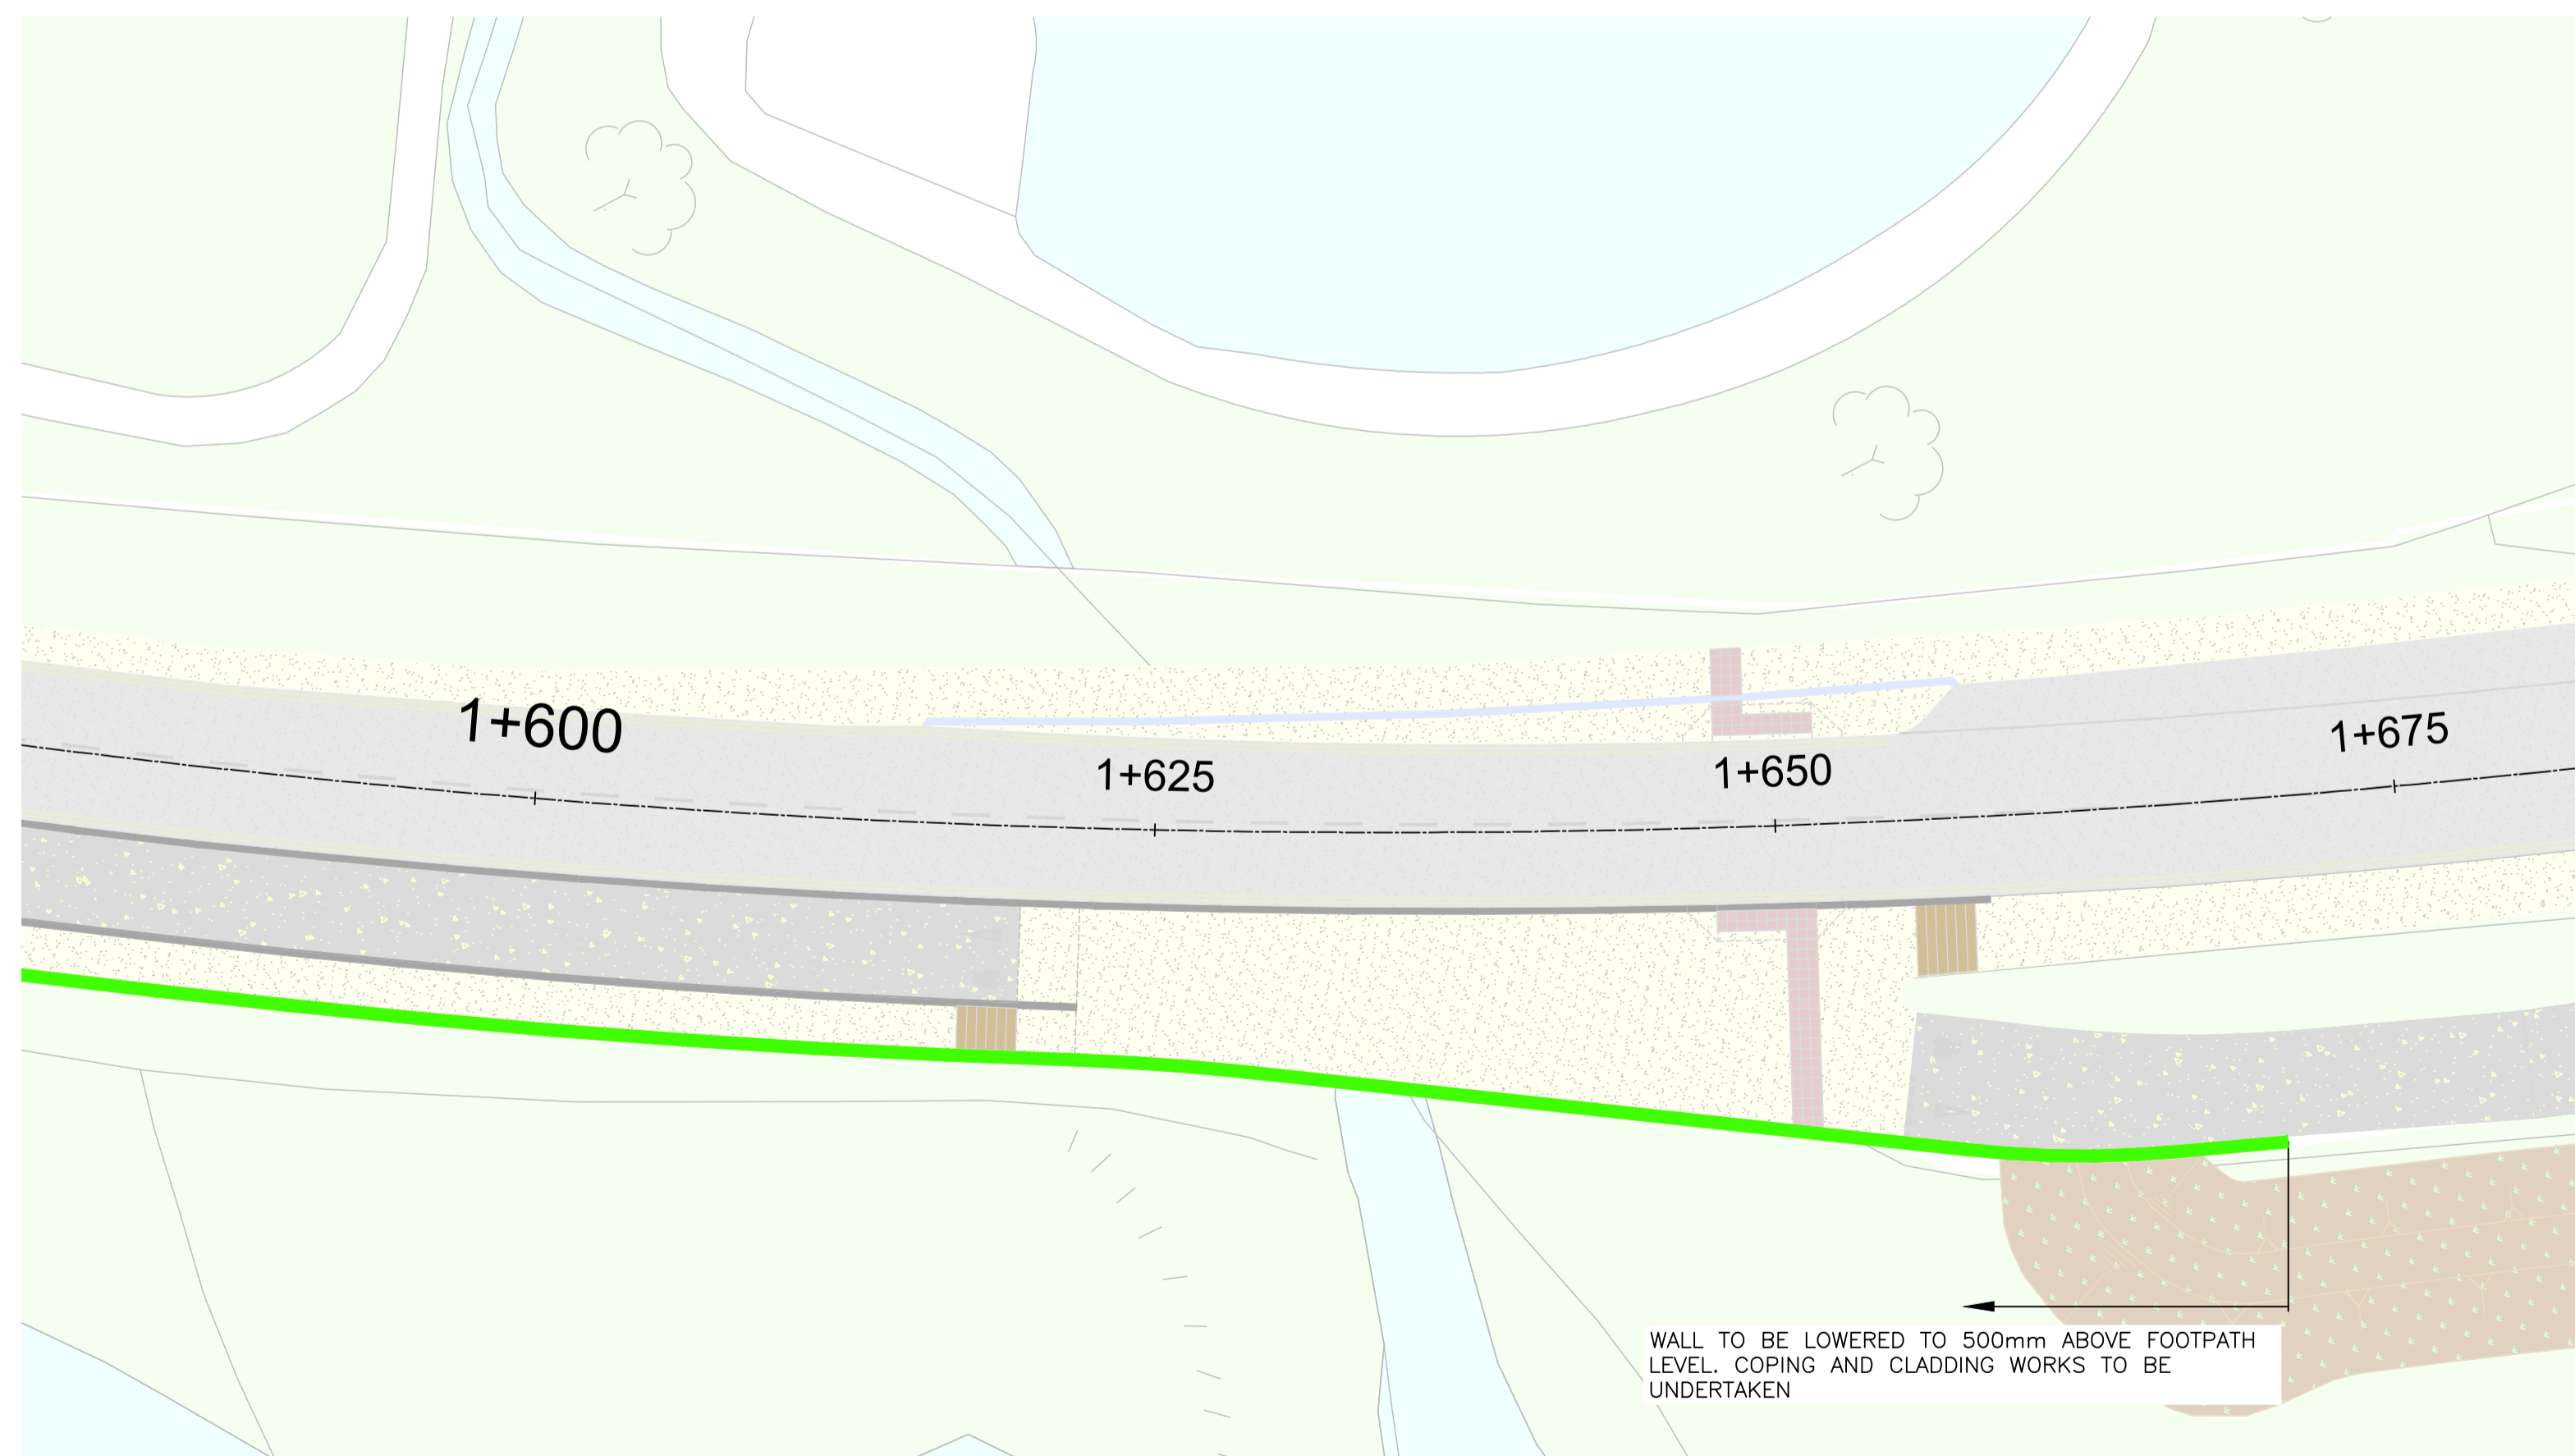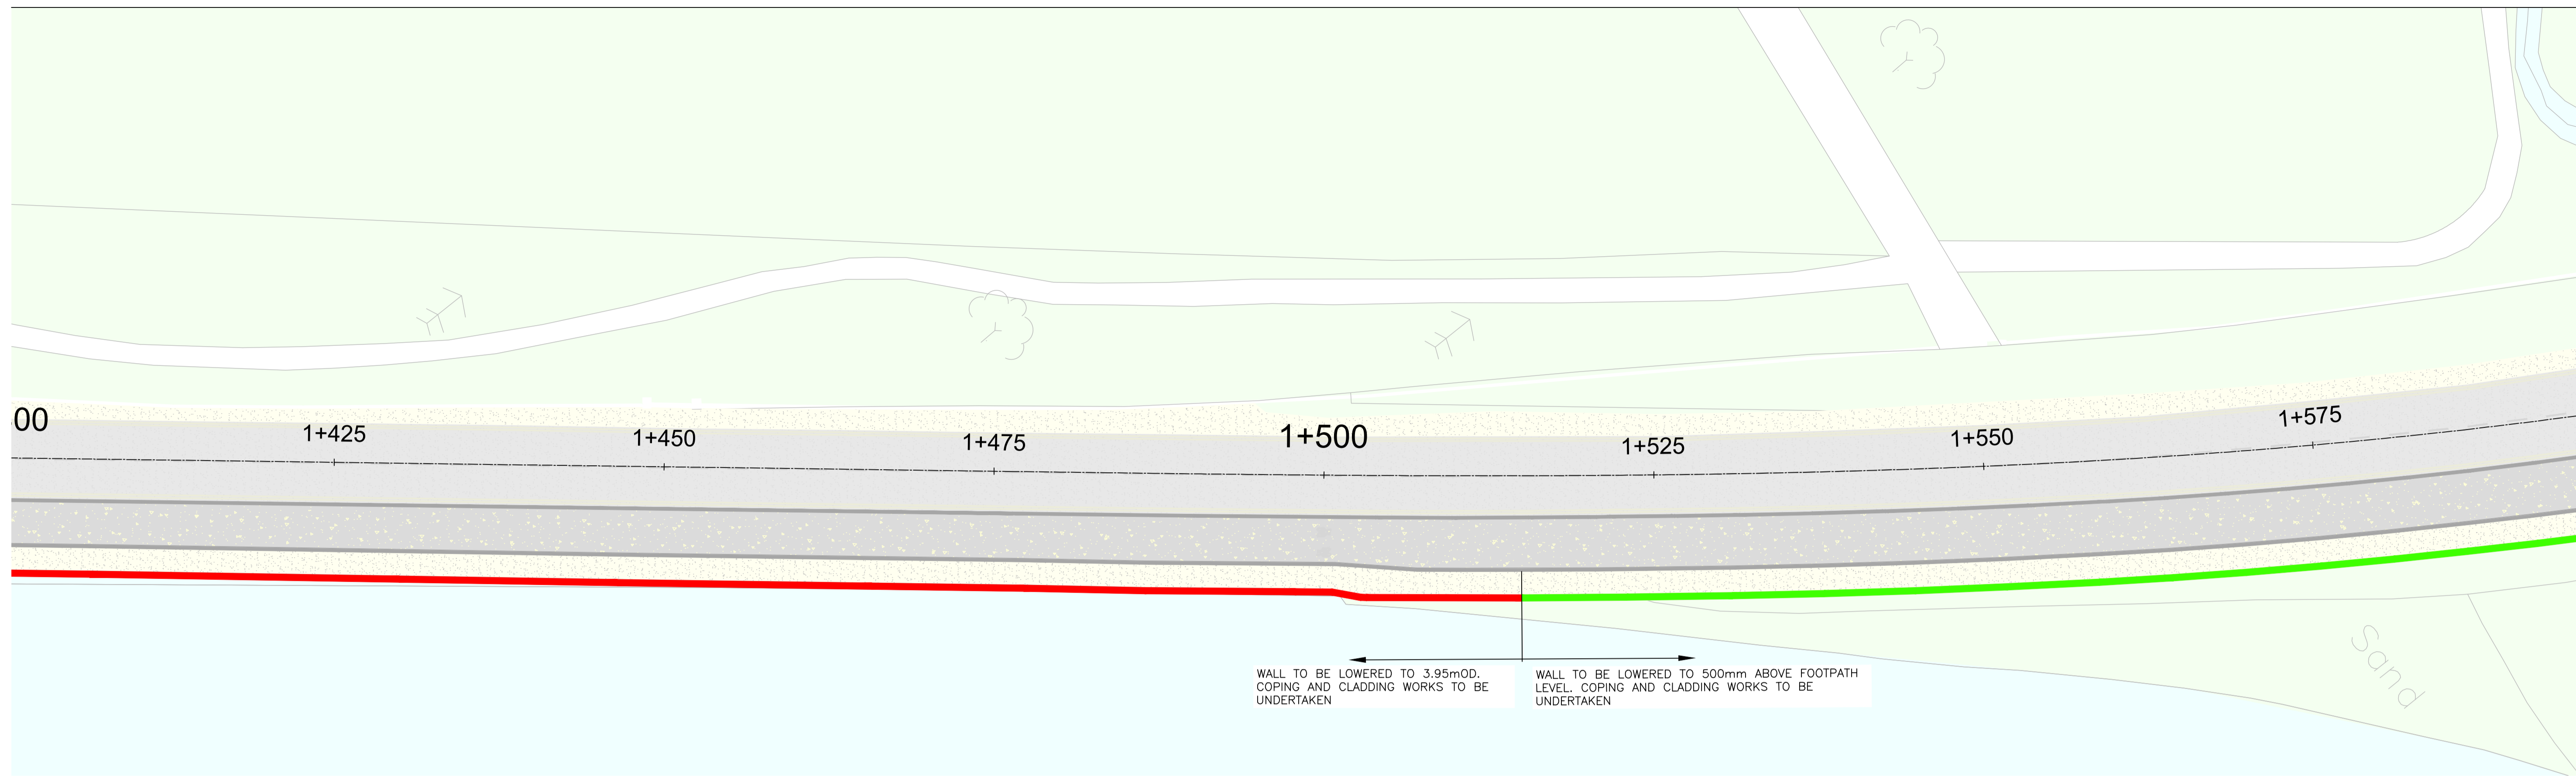

OVERALL KEY PLAN  
SCALE A1 1:250  
SCALE A3 1:500

**LEGEND:**

	COPING AND CLADDING WORKS ONLY TO BE UNDERTAKEN
	EXISTING SEA WALL TO BE LOWERED TO 3.95mOD
	EXISTING SEA WALL TO BE LOWERED TO 500mm ABOVE FOOTPATH LEVEL.

NOTES  
1. © Ordnance Survey Ireland. All rights reserved. Licence Number 2012/22/CCMA/ Dublin City Council.



National Transport Authority  
Dún Scéine  
Harcourt Lane  
Dublin 2  
T. +353 1 881 8300 (Main switch)

Údarás Náisiúnta Iompair  
Dún Scéine  
Lána Fhearchair  
Baile Átha Cliath 2

No.	Revision	Date	By	Chkd	App'd
	Stage				
	PRELIMINARY				
	APPROVAL				
	TENDER				
	CONSTRUCTION				



Arena House, Arena Road,  
Sandyford, Dublin 18.  
Tel : +353 1 294 0800  
Fax : +353 1 294 0820  
e-mail : info@rod.ie  
Website : www.rod.ie

Project Title <b>S2S CYCLE &amp; FOOTWAY INTERIM WORKS BULL ROAD TO CAUSEWAY ROAD - SEA WALL WORKS</b>			
Drawing Title SEA WALL WORKS PLAN LAYOUT			
Drawn: TL	Job No: 14.229	Drawing No: SK-054	Rev: A0
Scale: (A1) AS SHOWN	Date: MARCH '17		

Designed: PK	Checked: BC	Approved: SMG	Status: APPROVAL
--------------	-------------	---------------	------------------