
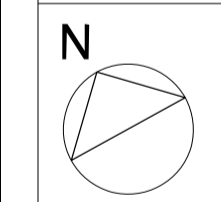
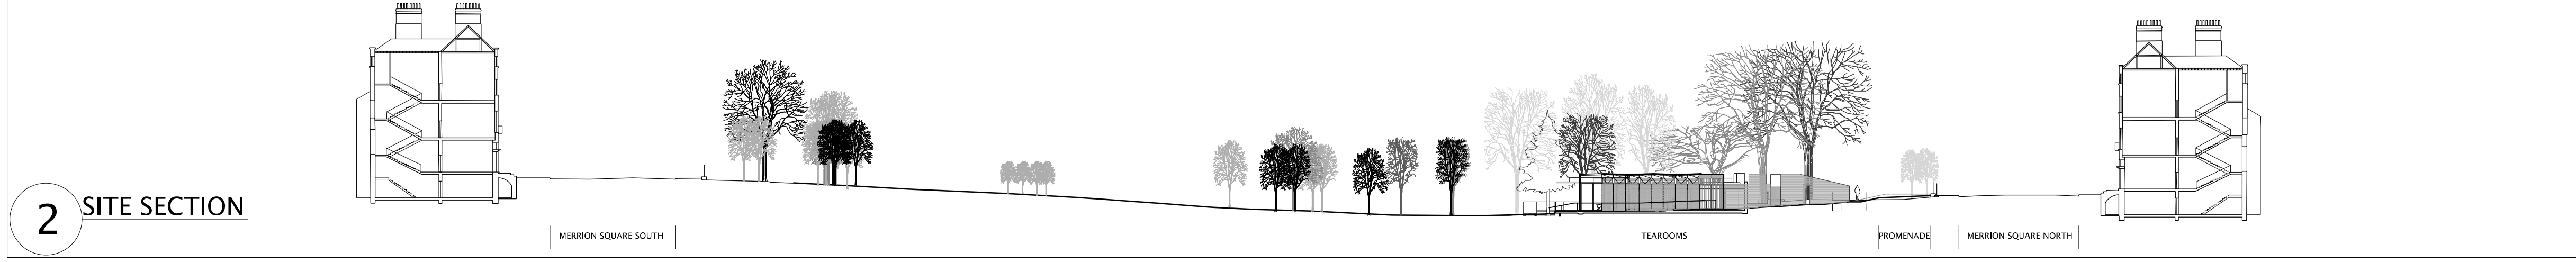
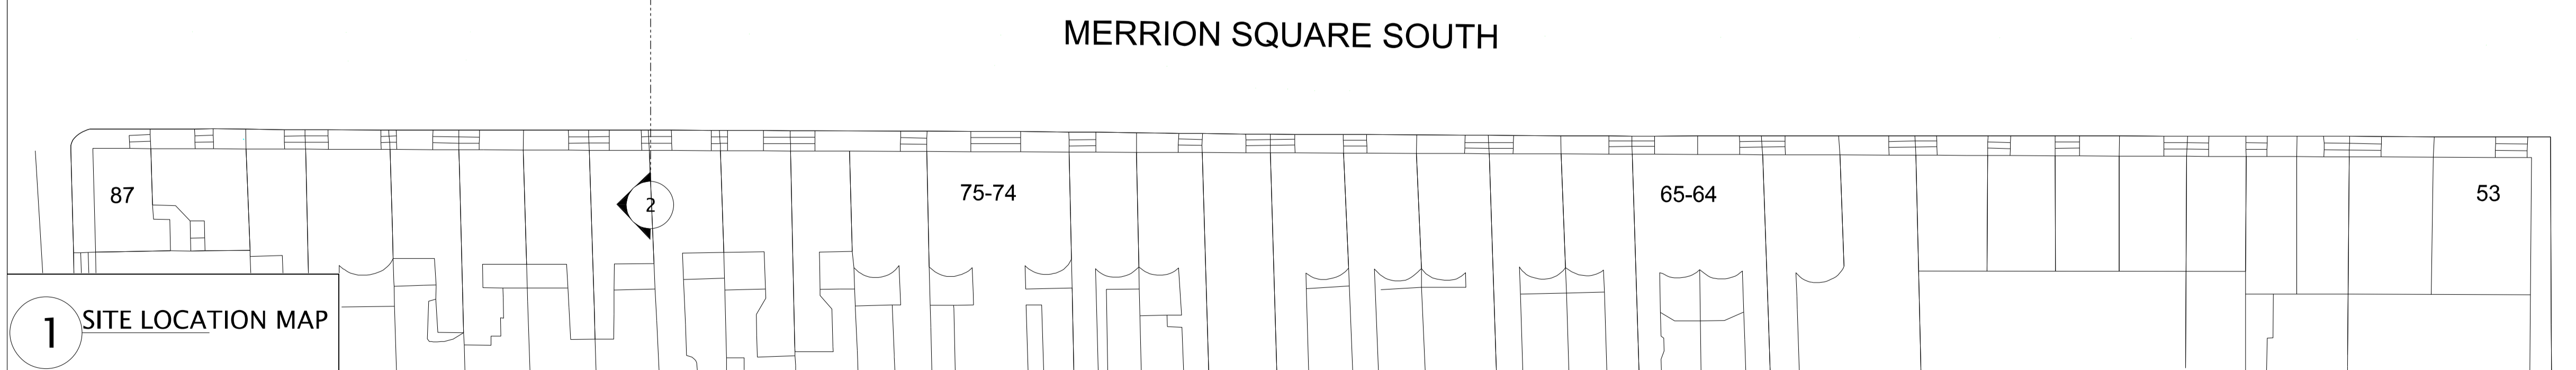


notes:
 All levels and dimensions on this sheet are to be checked on site. No dimensions are to be scaled. Any discrepancies on this sheet are to be reported to the architect. All work on this sheet is subject to a copyright. All work to comply with N.B.R.

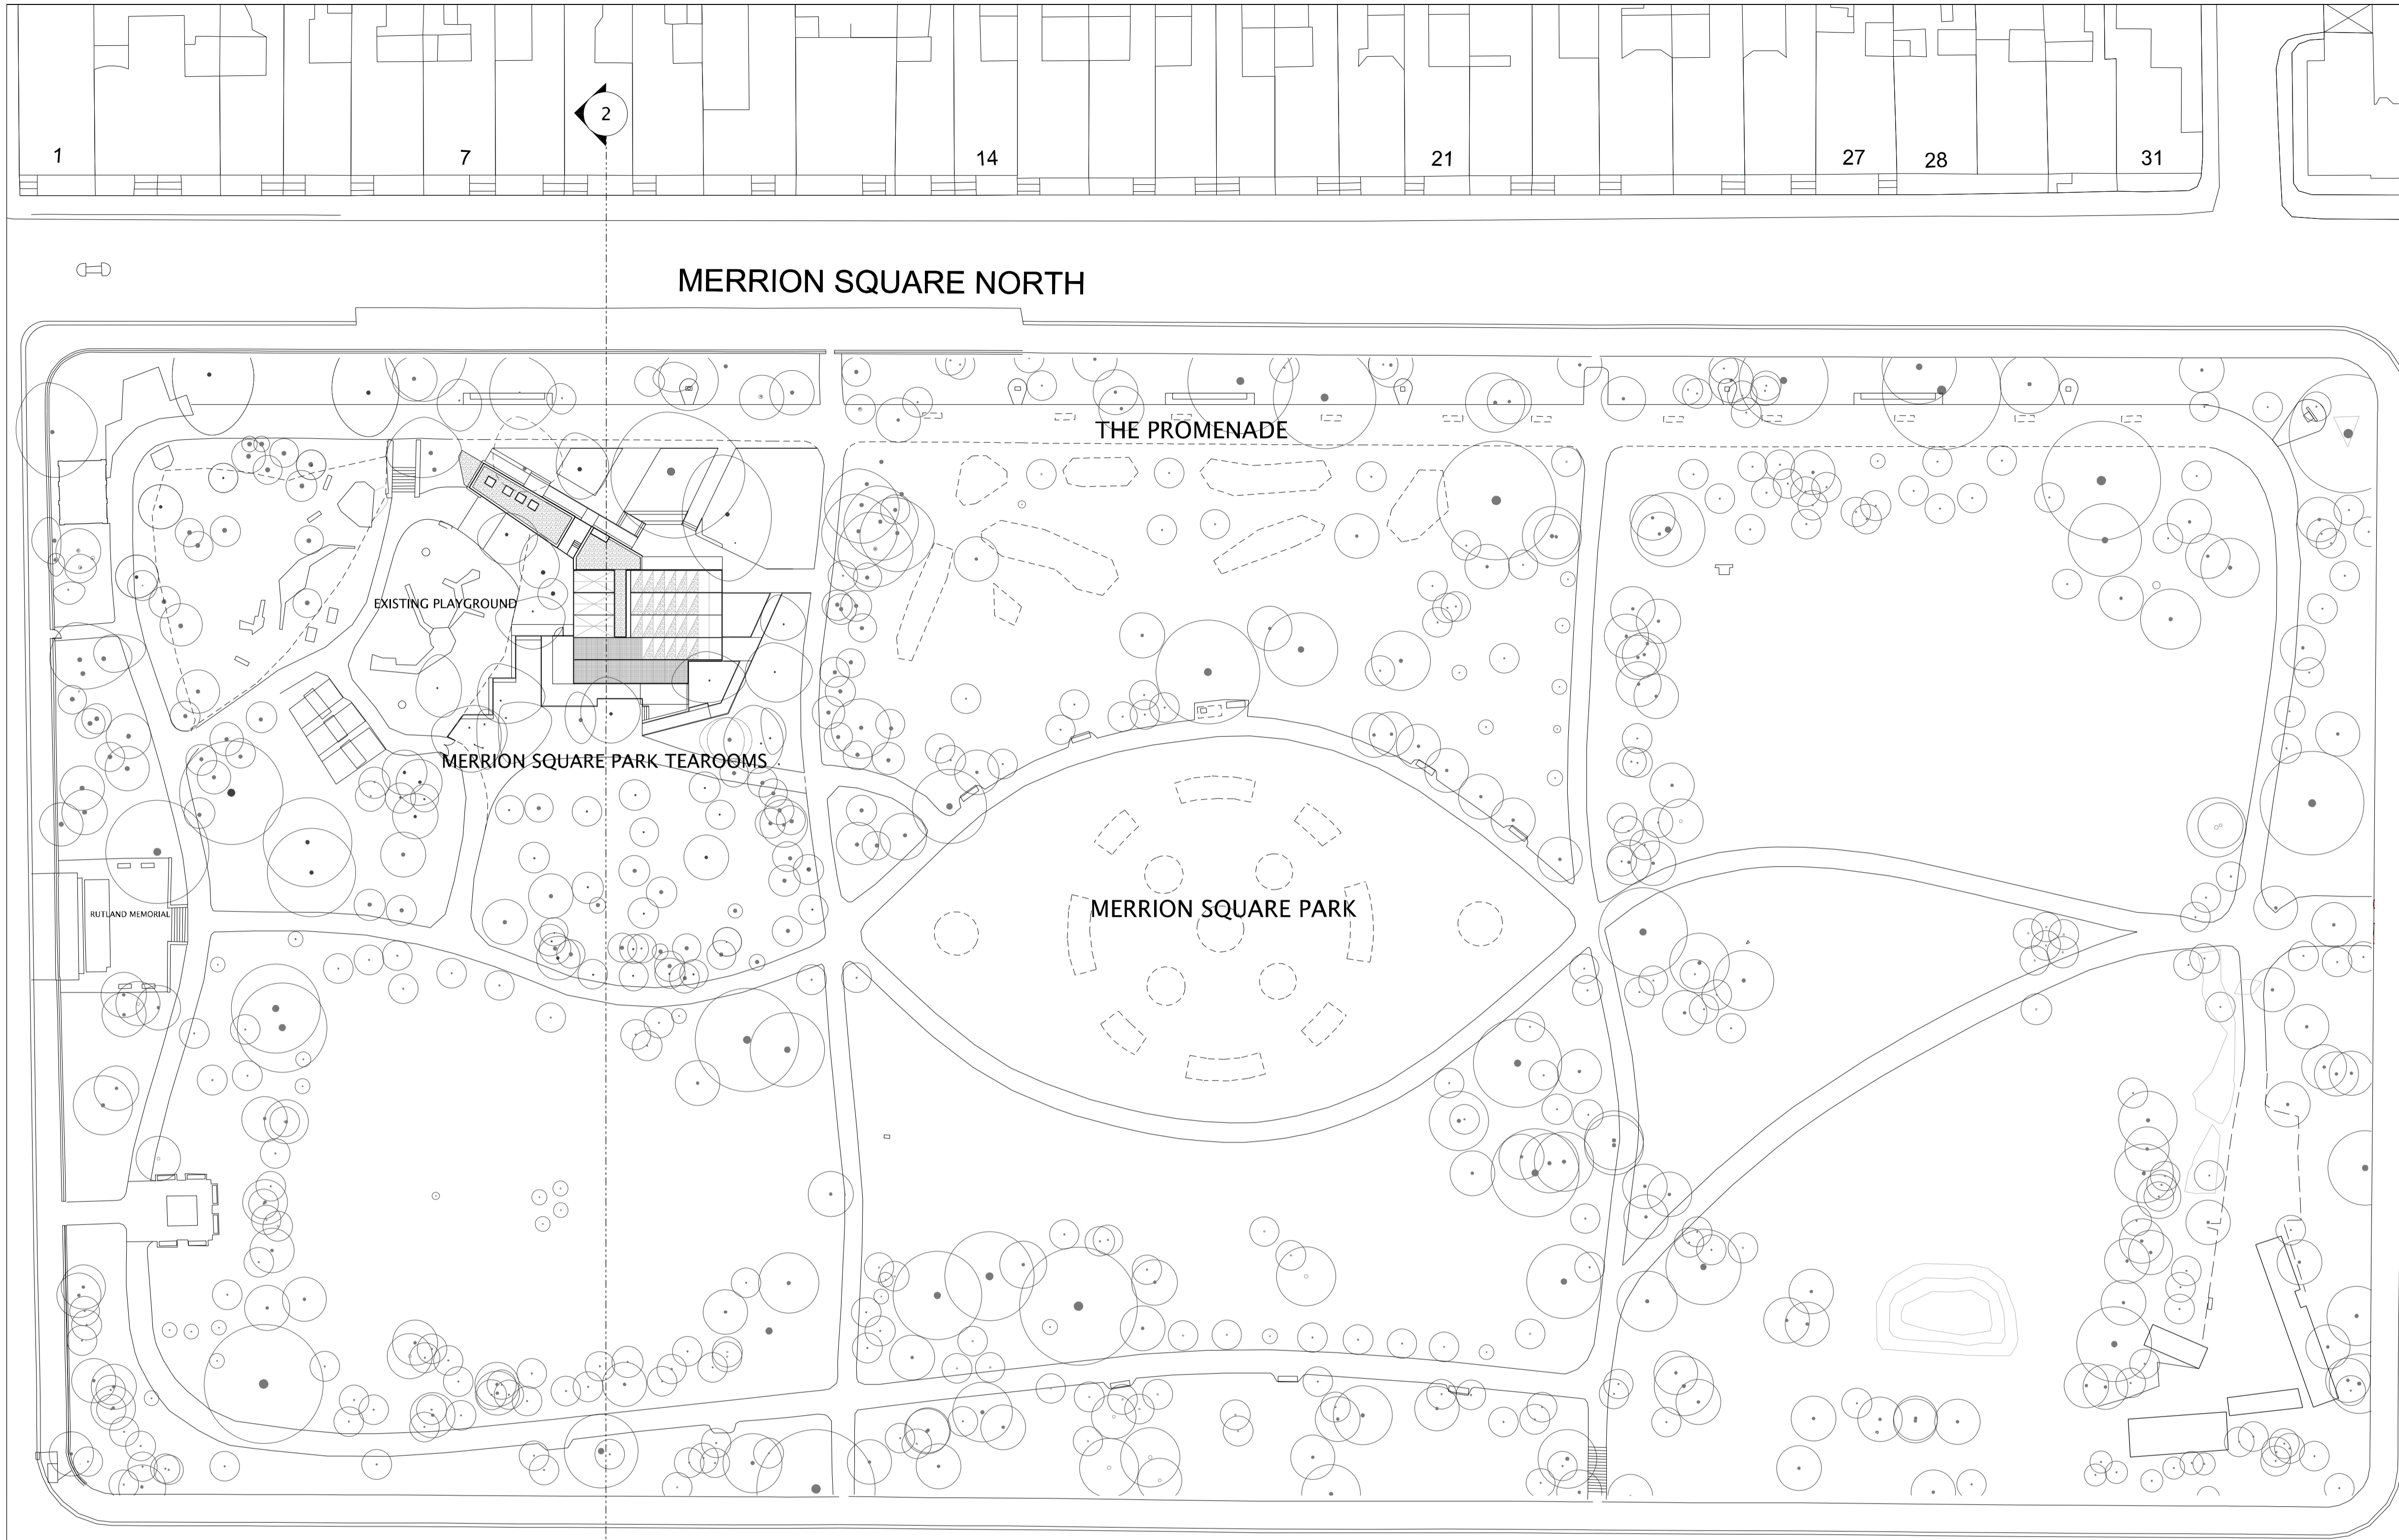

PART 8 PLANNING **DRAFT**

revision	date	no.
ISSUED FOR INFORMATION	16.05.17	-

drawing
SITE LOCATION MAP & SITE SECTION

drawing no. MST.A1.00	scale 1:500@A1	drawn EC	project no. 0300
date SEPTEMBER 2016	checked MB/KM	revision -	

project
MERRION SQUARE TEAROOMS

client
DUBLIN CITY COUNCIL