




GROUND FLOOR

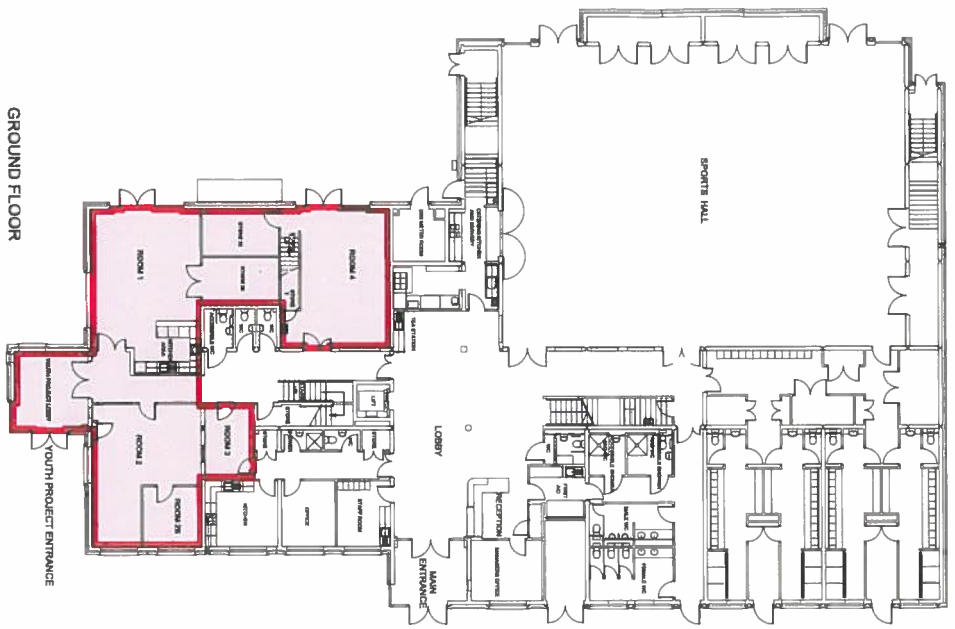

FIRST FLOOR

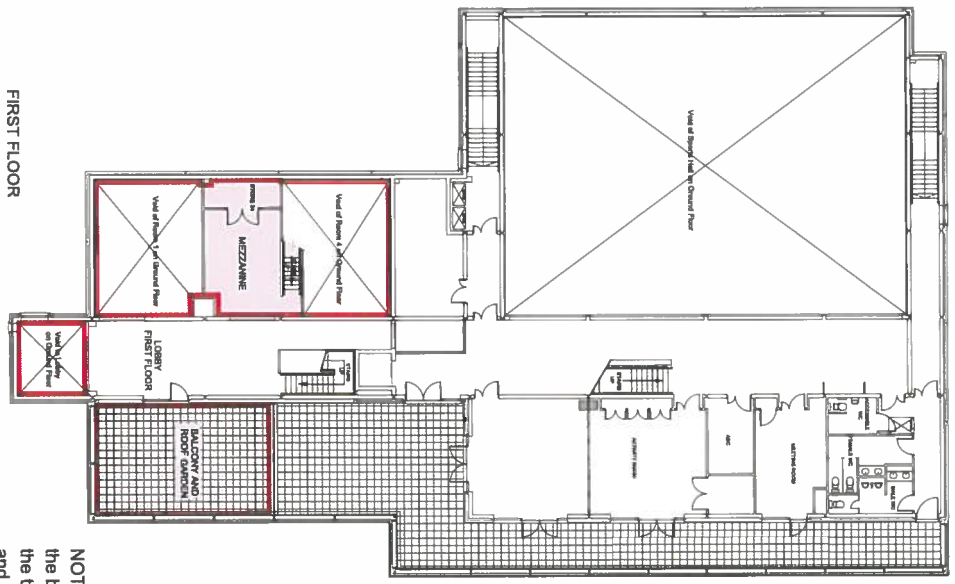

NOTE: Access to Store Rooms and the building facilities are subject to the terms and conditions of the Licence and the discretion of the Centre Manager

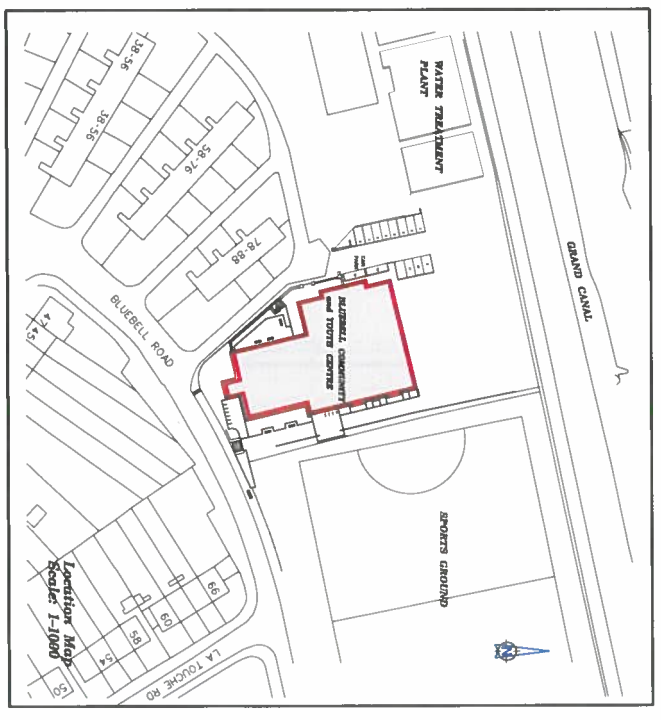

BLUEBELL COMMUNITY AND YOUTH CENTRE
 Dublin City Council to
 Canal Communities Regional Youth Service Limited
 Grant of 11 Month Licence

<p>DUBLIN CITY COUNCIL DEVELOPMENT AND ENGINEERING DEPARTMENT RIVERS AND MARINE SERVICES DIVISION</p>		<p>DUPLICATE SCALE: 1:500 DATE: 28-06-2011 DRAWN BY: P. VERRILL CHECKED BY: MICHAEL PHILLIPS CITY ENGINEERS</p>		<p>FILE NO. SA-8811-0274-000-01 - 001 - A/04 PROJECT: Bluebell Community and Youth Centre DRAWING: 11 Month Licence SHEET: 1 OF 1</p>		<p>INDEX No. SM2011-0274</p>	
--	--	---	--	---	--	--	--