
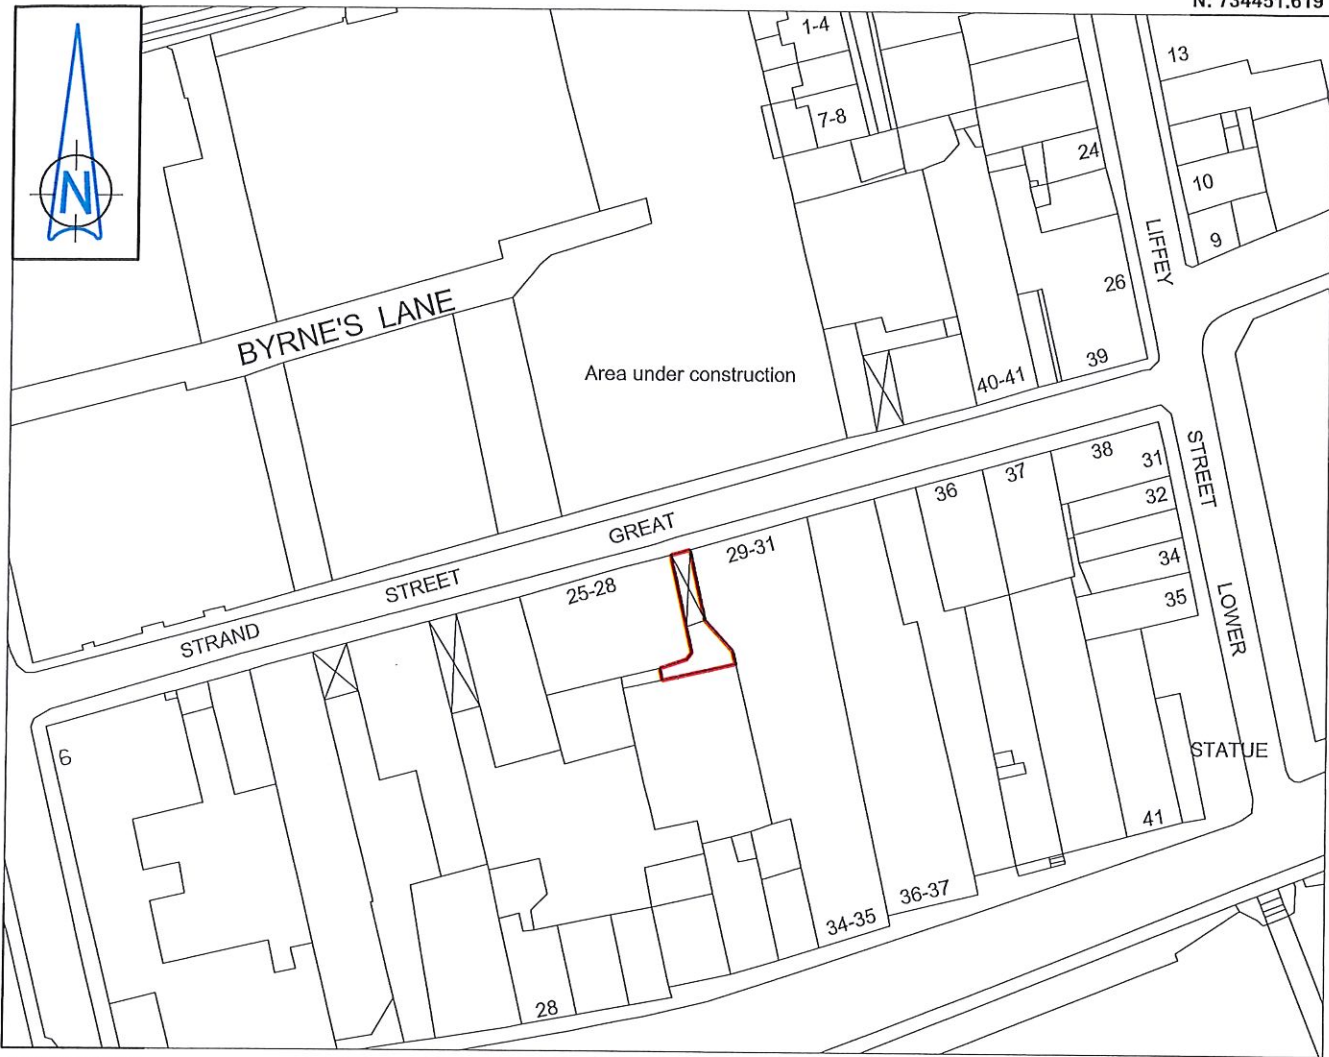


N: 734451.619

E: 715648.146

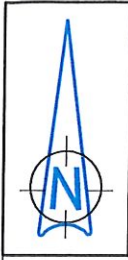

N: 734307.683

E: 715462.940

STRAND STREET GRAND - 25-28 and 29-31 (laneway between)

Dublin City Council to TIO Property Holdings Limited

Disposal of Fee Simple

Area: 68m²



Comhairle Cathrach
Bhaile Átha Cliath
Dublin City Council

An Roinn Comhshaoil agus Iompair
Rannán Suirbhéireachta agus Léarscáilithe
Environment and Transportation Department
Survey and Mapping Division

O.S REF 3263-10	SCALE 1:1000
DATE 28-09-2018	SURVEYED / PRODUCED BY L. Butler

INDEX No	FOLDER No	CODE	DWG No	REV
FILE NO	SM-2018-0620-0204-C31-001-A.dgn			

THIS MAP IS CERTIFIED TO BE COMPUTER GENERATED BY DUBLIN CITY COUNCIL FROM ORDNANCE SURVEY DIGITAL MAPBASE SURVEY, MAPPING AND RELATED RESEARCH APPROVED

JOHN W. FLANAGAN
PhD CEng Eur Ing FIEI FICE
ACTING CITY ENGINEER

APPROVED _____
THOMAS CURRAN
ACTING MANAGER LAND SURVEYING & MAPPING
DUBLIN CITY COUNCIL

INDEX No.
SM-2018-0620