
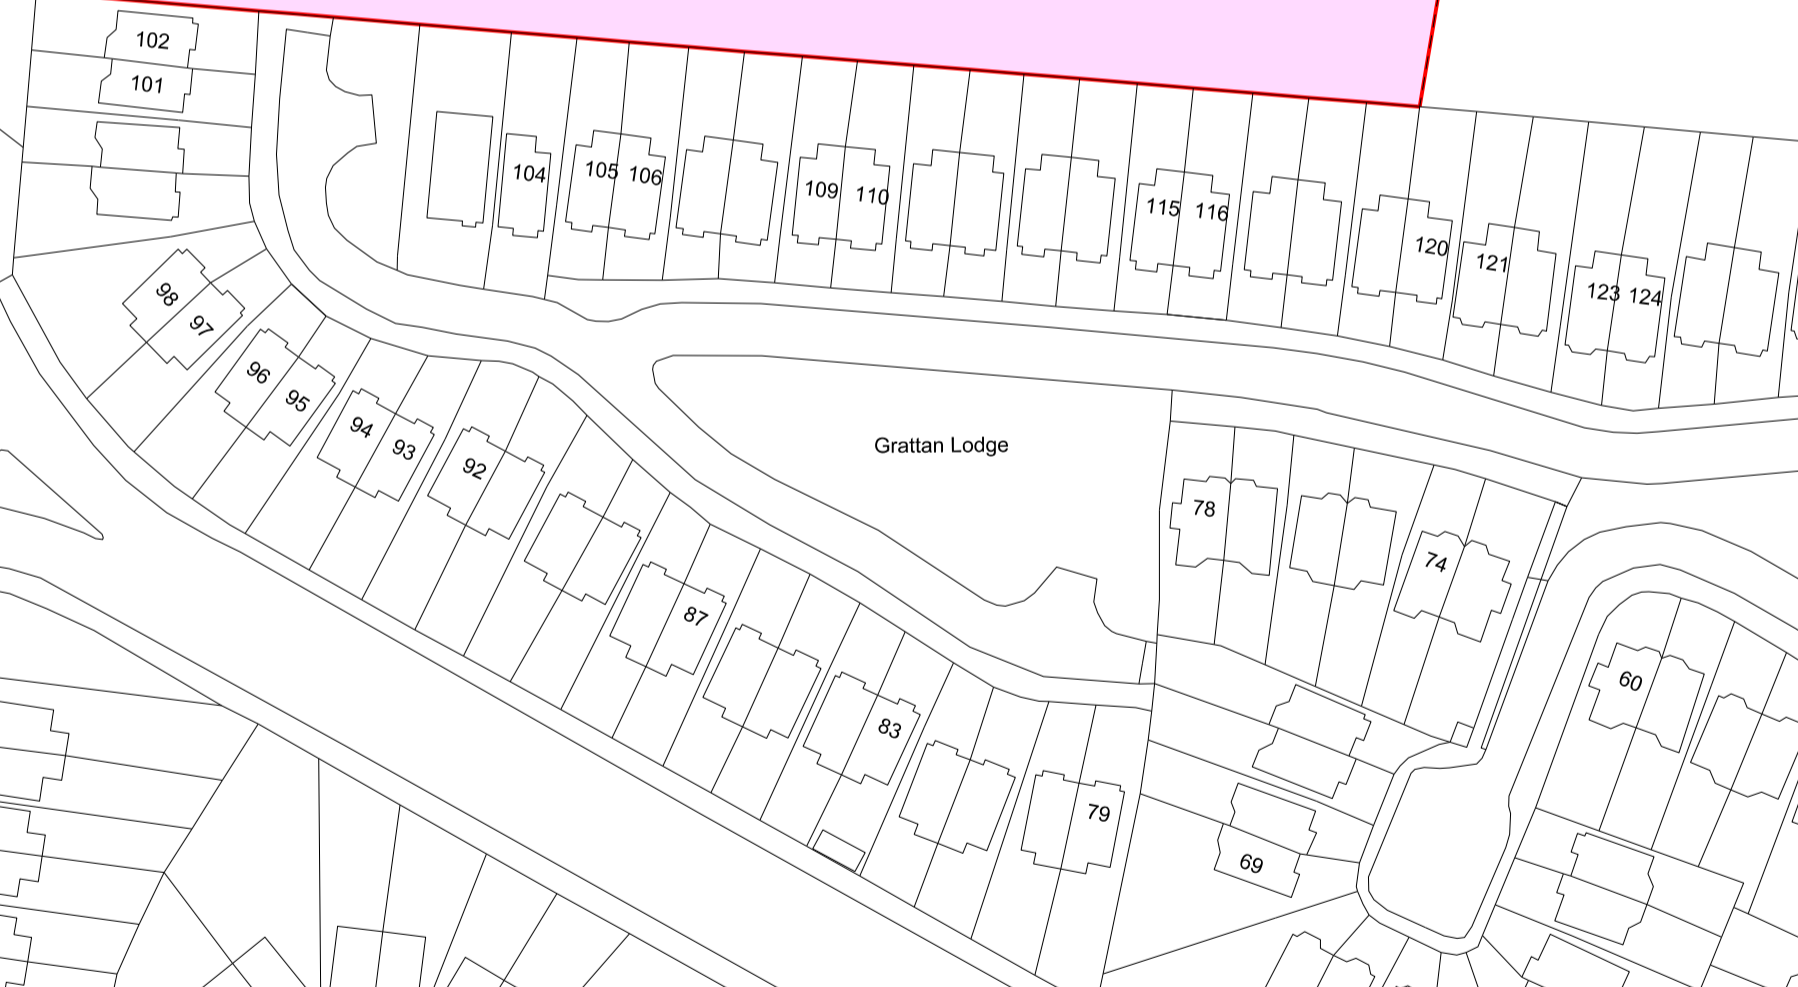


BELMAYNE AVENUE

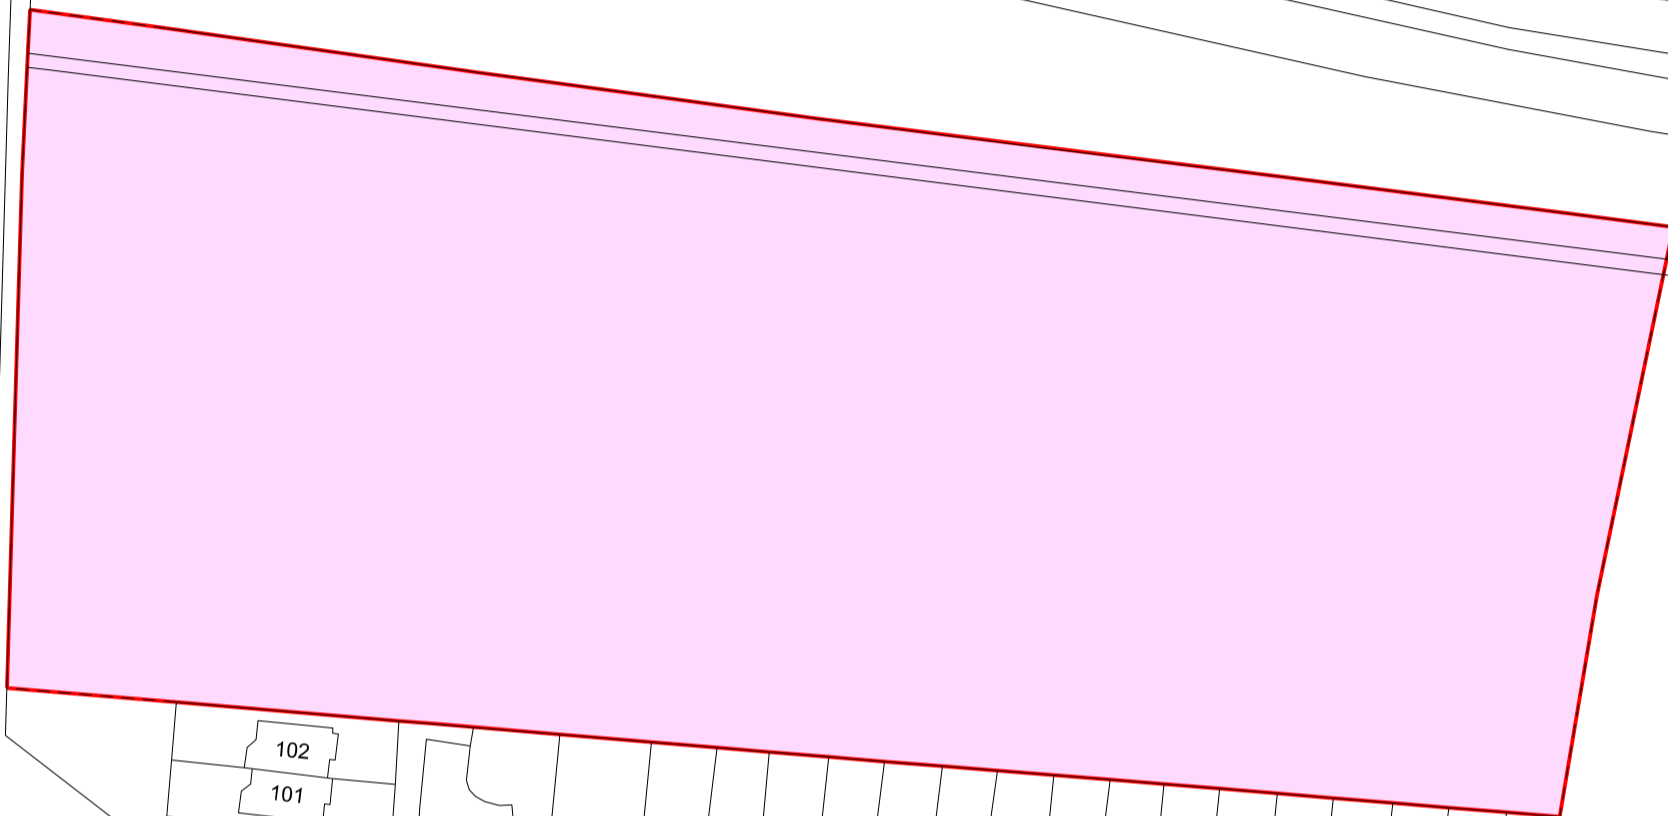

# BELMAYNE (site at)

Map for Information

Area - 21889m<sup>2</sup>



Comhairle Cathrach  
Bhaile Átha Cliath  
Dublin City Council

An Roinn Comhshaoil agus Iompair  
Rannán Suirbhéireachta agus Léarscáilithe  
Environment and Transportation Department  
Survey and Mapping Division

<b>O.S REF</b> 3133-03	<b>SCALE</b> 1:1000
<b>DATE</b> 14-03-2019	<b>SURVEYED / PRODUCED BY</b> L. Butler

**Dr JOHN W. FLANAGAN**  
CEng FIEI FICE  
**CITY ENGINEER**

<b>FILE NO</b>	INDEX No	FOLDER No	CODE	DWG No	REV
SM-2019-0176-_0204- C5 - 001 - A.dgn					

THIS MAP IS CERTIFIED TO BE COMPUTER GENERATED BY DUBLIN CITY COUNCIL FROM ORDNANCE SURVEY DIGITAL MAPBASE

SURVEY, MAPPING AND RELATED RESEARCH APPROVED

**APPROVED** \_\_\_\_\_  
**THOMAS CURRAN**  
ACTING MANAGER LAND SURVEYING & MAPPING  
DUBLIN CITY COUNCIL

**INDEX No.**  
**SM-2019-0176**