


N: 734086

E: 710095

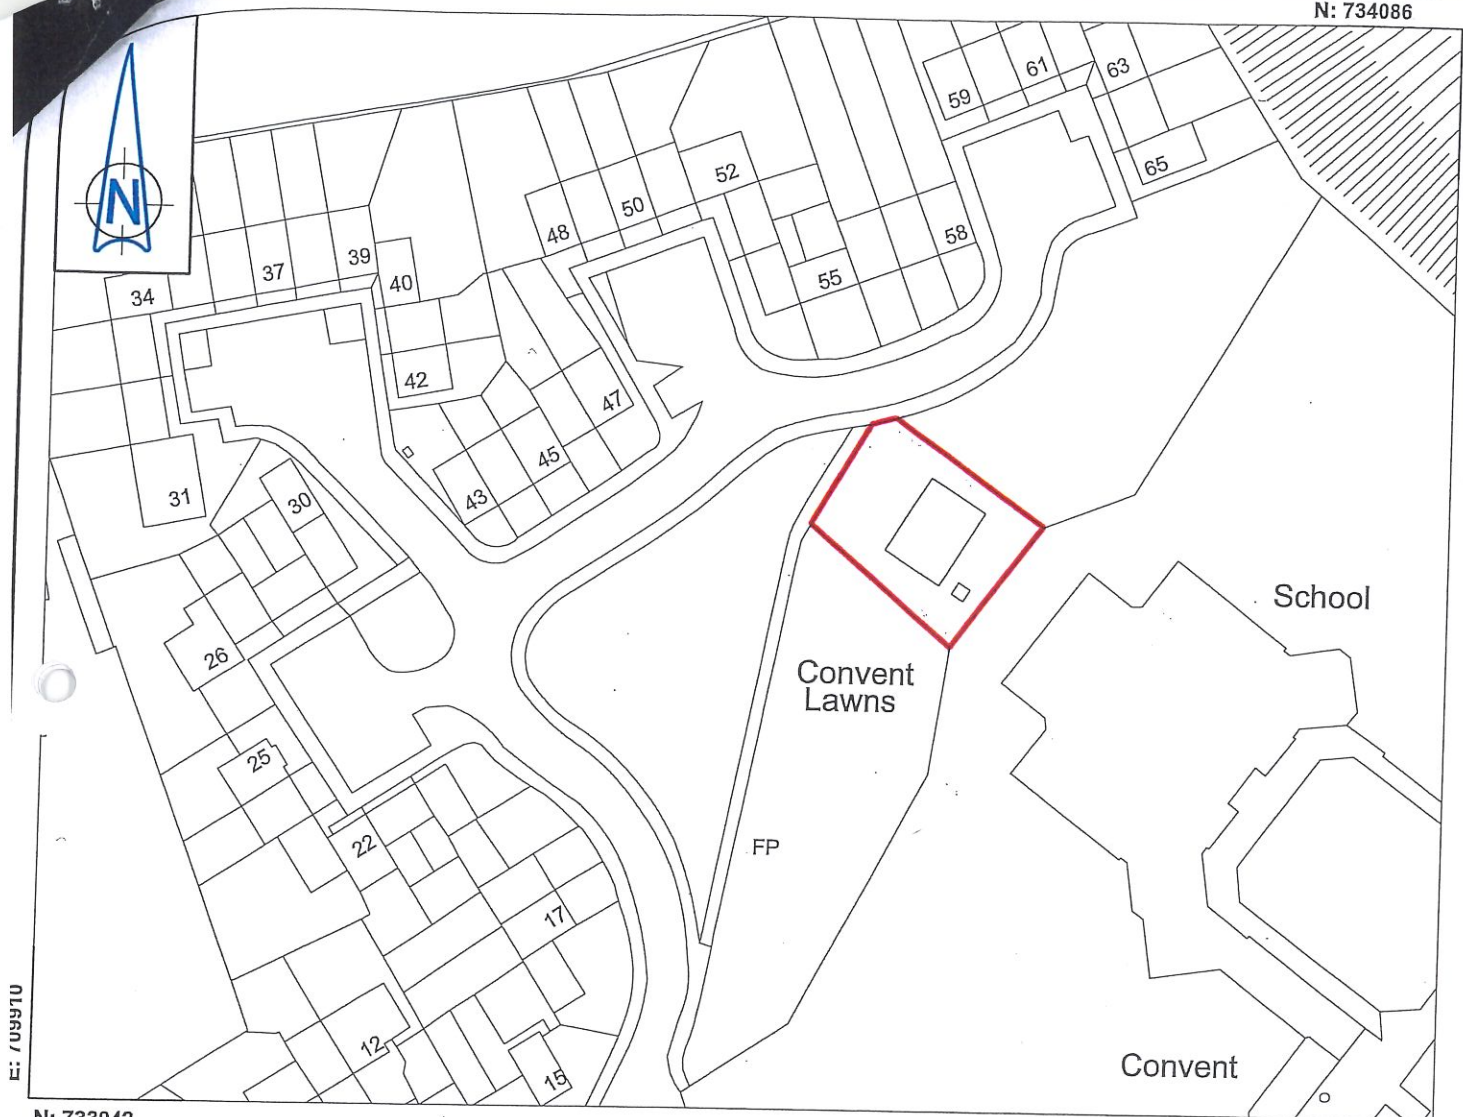

CONVENT LAWNS COMMUNITY CENTRE

LICENCE MAP

Dublin City Council to Teanga Bheo

Site shown — —



Comhairle Cathrach
Bhaile Átha Cliath
Dublin City Council

An Roinn Comhshaoil agus Iompair
Rannán Suirbhéireachta agus Léarscáilithe
Environment and Transportation Department
Survey and Mapping Division

O.S REF 3262-08, 13	SCALE 1:1000
DATE 12-12-16	SURVEYED / PRODUCED BY ALAN O ROURKE

INDEX No	FOLDER No	CODE	DWG No	REV
FILE NO	SM-2016-0495-0204-C26-001-A.dgn			

THIS MAP IS CERTIFIED TO BE COMPUTER GENERATED BY
DUBLIN CITY COUNCIL FROM ORDNANCE SURVEY DIGITAL MAPBASE
SURVEY, MAPPING AND RELATED RESEARCH APPROVED

APPROVED THOMAS CURRAN
ACTING MANAGER LAND SURVEYING & MAPPING
DUBLIN CITY COUNCIL

INDEX No.
SM-2016-0495

JOHN W. FLANAGAN
PhD CEng Eur Ing FIEI FICE
ACTING CITY ENGINEER