


GARDINER ST LWR

SEAN MACDERMOTT ST LWR

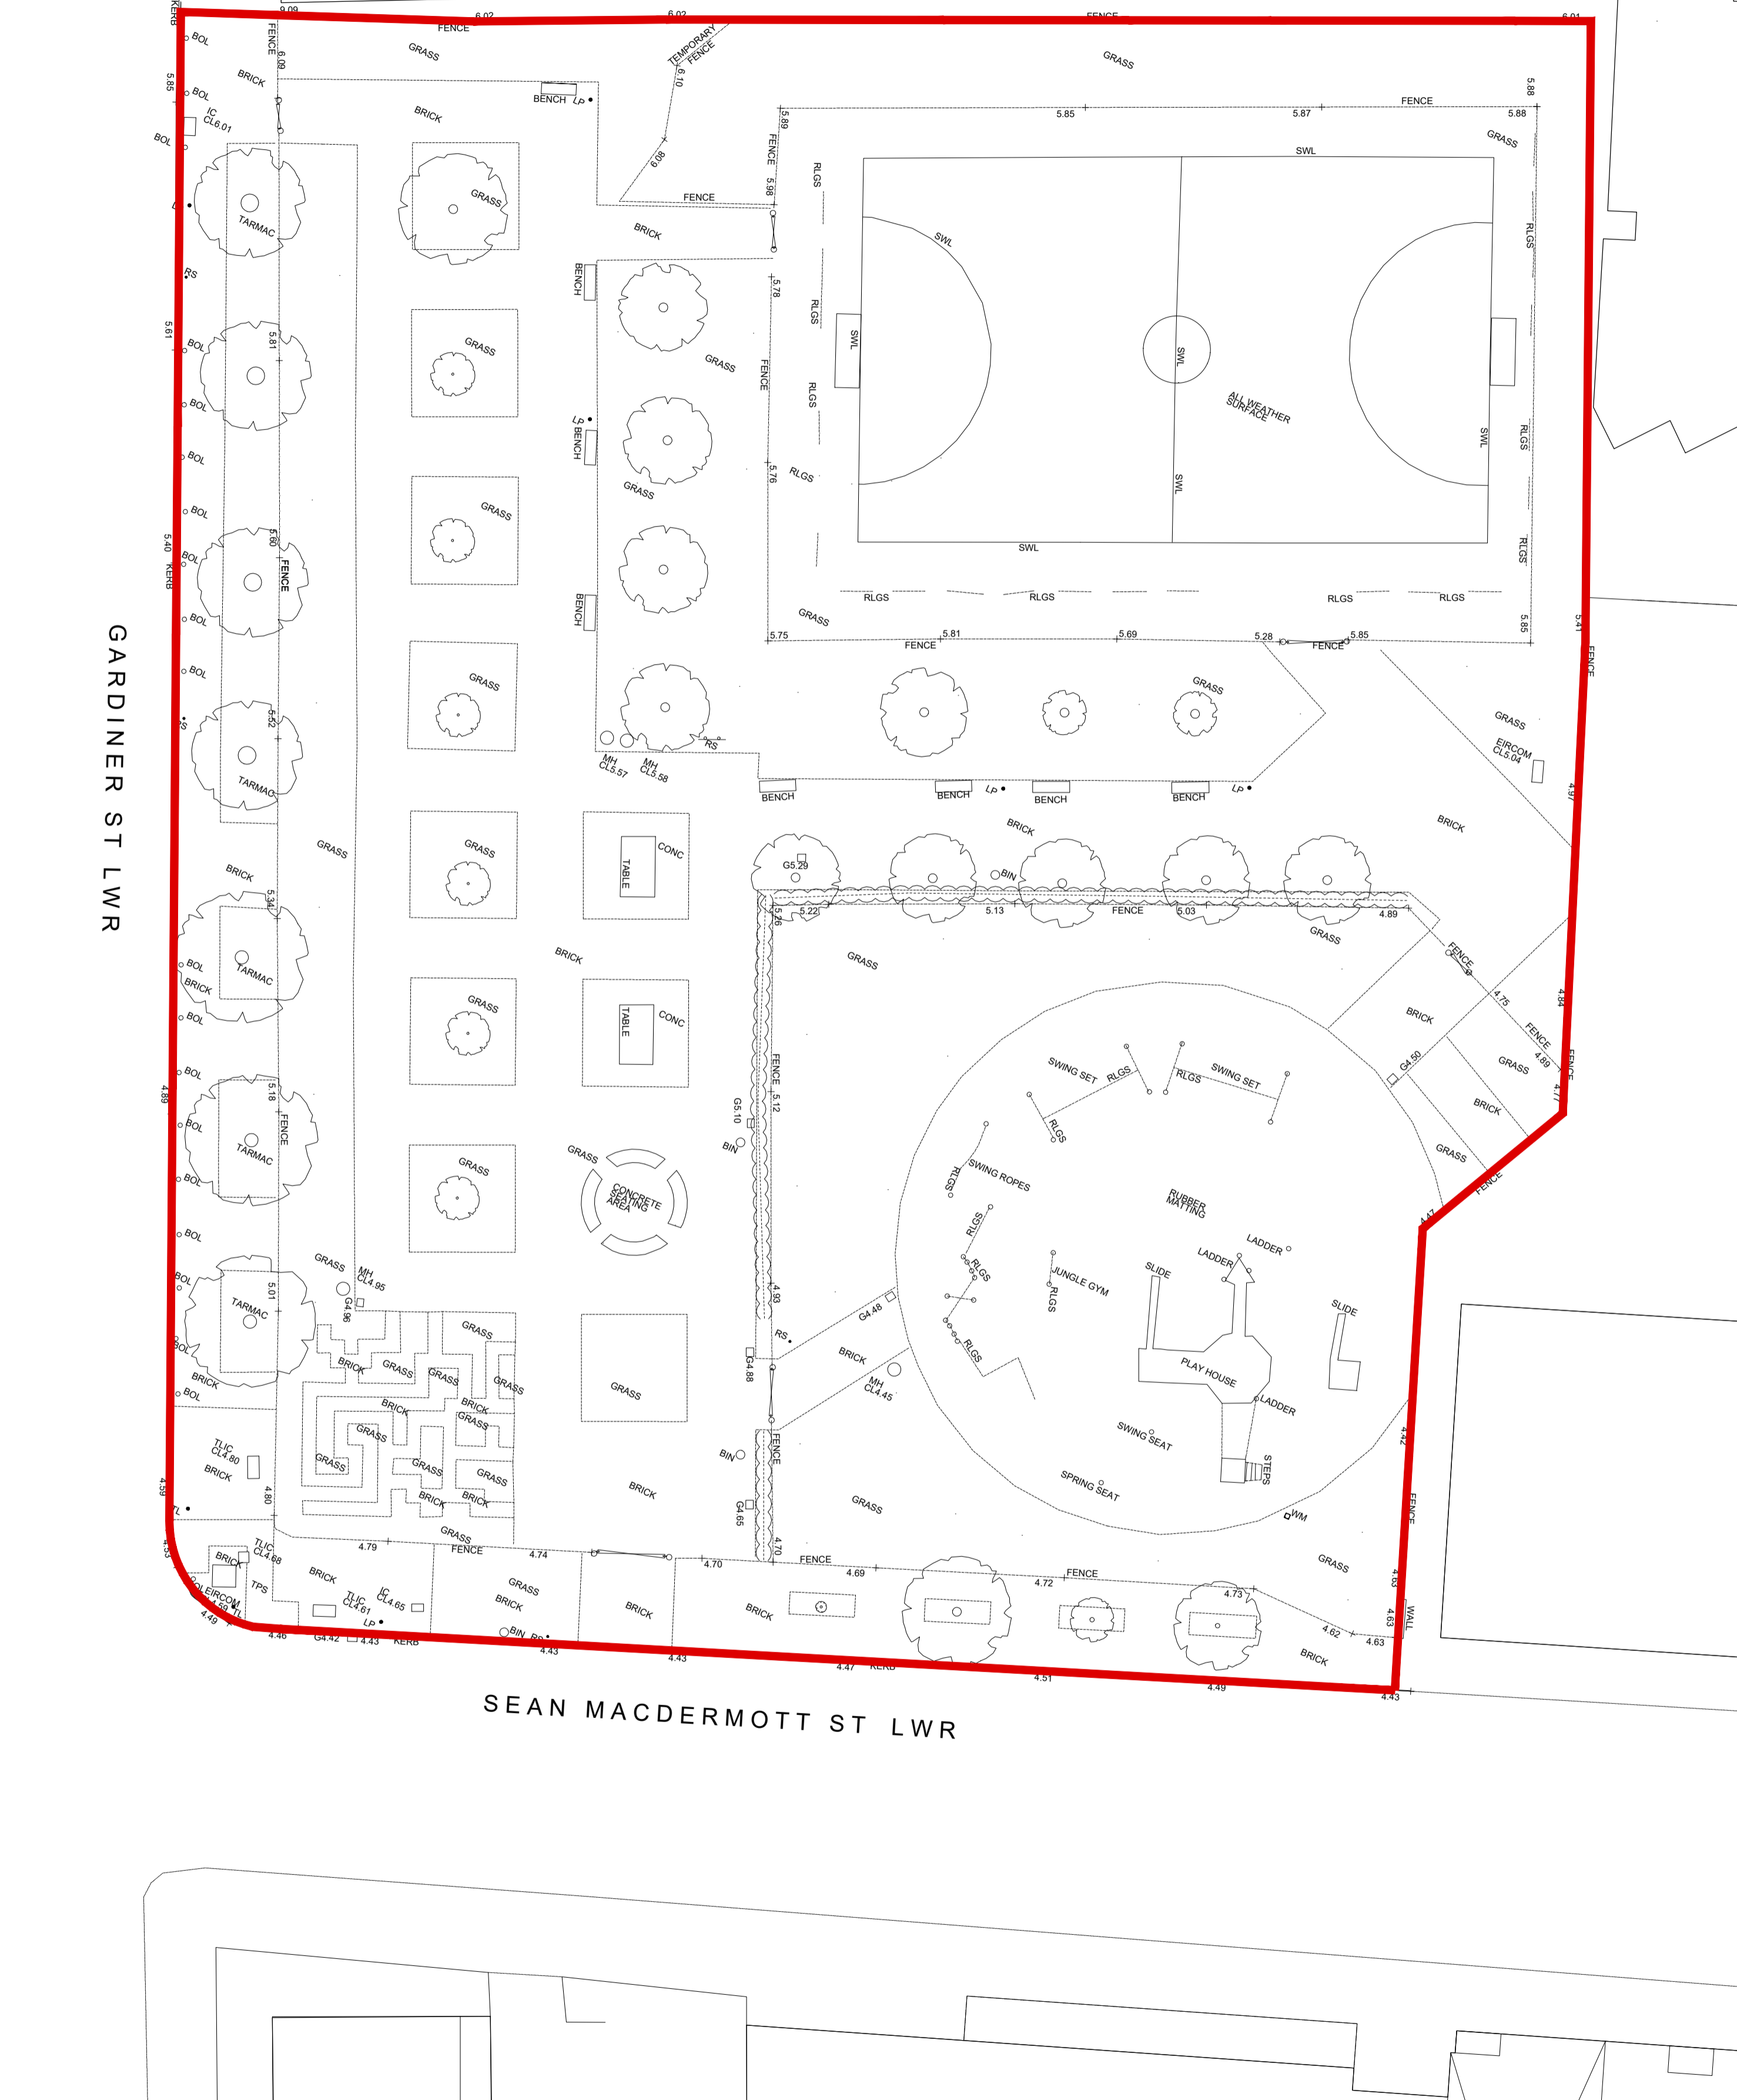

This drawing is the copyright of the Landscape Architect. Unless otherwise stated all dimensions are in millimetres. Where dimensions are not given, drawings must not be scaled and the matter must be referred to the Landscape Architect. If the drawing includes conflicting details/dimensions the matter must be referred to the Landscape Architect. All dimensions must be checked on site. The Landscape Architect must be informed, by the Contractor, of any discrepancies before work proceeds.

NOTES:

DATE	REV.	DESCRIPTION	DRAWN BY	CHECKED BY
-	-	-	-	-

DERMOT FOLEY LANDSCAPE ARCHITECTS
 MALPAS STREET BLACKPITTS D08 DD56 IRELAND T:+353 1 4545148 WWW.DERMOTFOLEY.COM

CLIENT: DUBLIN CITY COUNCIL	ISSUE STATUS: PLANNING
PROJECT: DIAMOND PARK	DRAWING NO.: Dc.30-DR-201
DRAWING: SITE SURVEY	REVISION: -
PROJECT NO: Dc.30	SCALE: 1:200
SHEET SIZE: A2	DRAWN BY: sc
CHECKED BY: ks	1st ISSUE: 01.07.2020

NORTH