


N: 735398.64 m

E: 715028.24 m

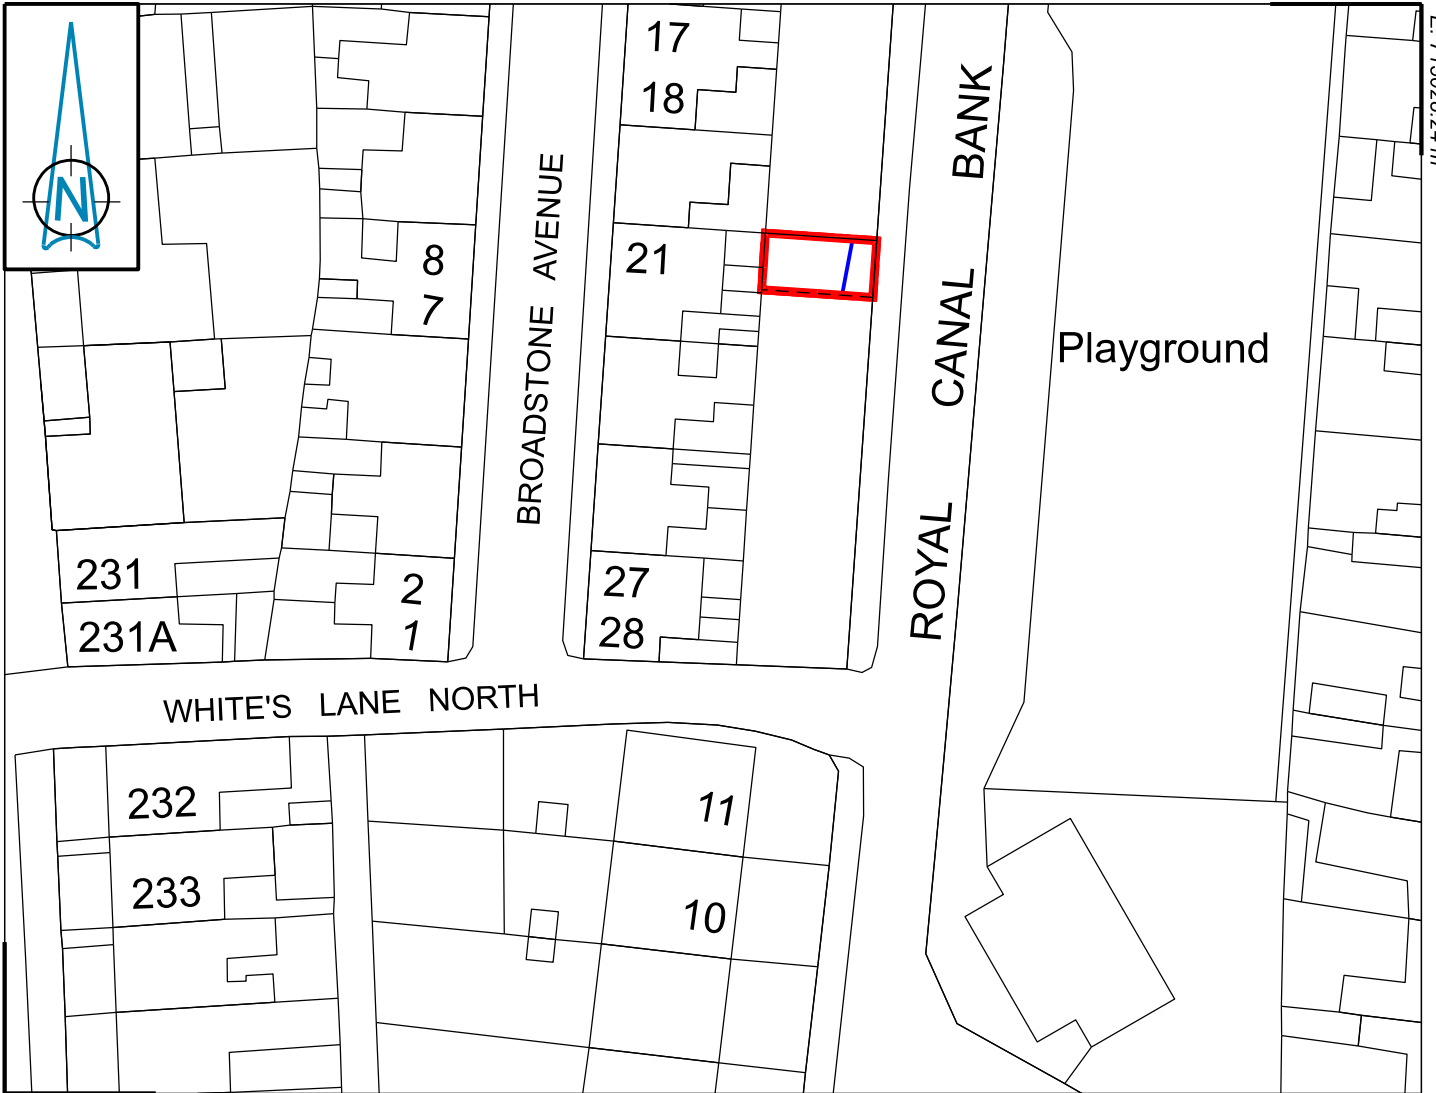

E: 714934.52 m

N: 735326.58 m

No.21 BROADSTONE AVENUE, SITE AT REAR OF
DUBLIN CITY COUNCIL TO ROSE GOULDSBURY

DISPOSAL OF FEE SIMPLE

IRISH WATER PIPE SHOWN THUS: /

AREA = 28 m²



Comhairle Cathrach
Bhaile Átha Cliath
Dublin City Council

An Roinn Comhshaoil agus Iompair
Rannán Suirbhéireachta agus Léarscáilithe
Environment and Transportation Department
Survey and Mapping Division

O.S REF 3197-24	SCALE 1-500
DATE 24-06-2020	SURVEYED / PRODUCED BY D.B

INDEX No	DWG No	REV
FILE NO	F:\SM-2020-0305 - 001 - A.dgn	

THIS MAP IS CERTIFIED TO BE COMPUTER GENERATED BY
DUBLIN CITY COUNCIL FROM ORDNANCE SURVEY DIGITAL MAPBASE
SURVEY, MAPPING AND RELATED RESEARCH APPROVED

Dr JOHN W. FLANAGAN
CEng FIEI FICE
CITY ENGINEER

APPROVED _____
THOMAS CURRAN
ACTING MANAGER LAND SURVEYING & MAPPING
DUBLIN CITY COUNCIL

INDEX No.
SM-2020-0305