



Ground Floor

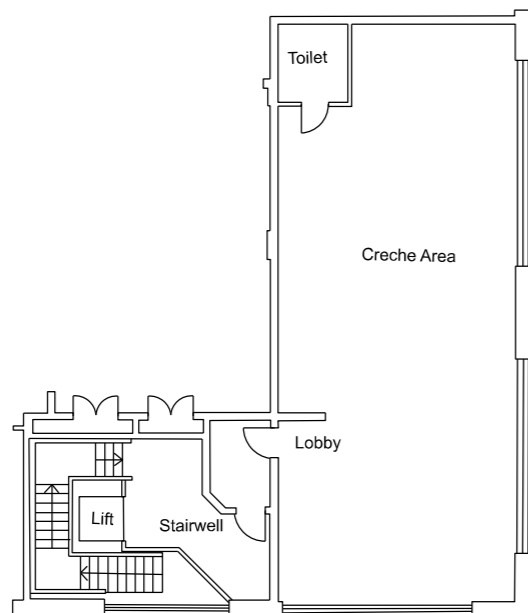

First Floor

Scale - 1:125

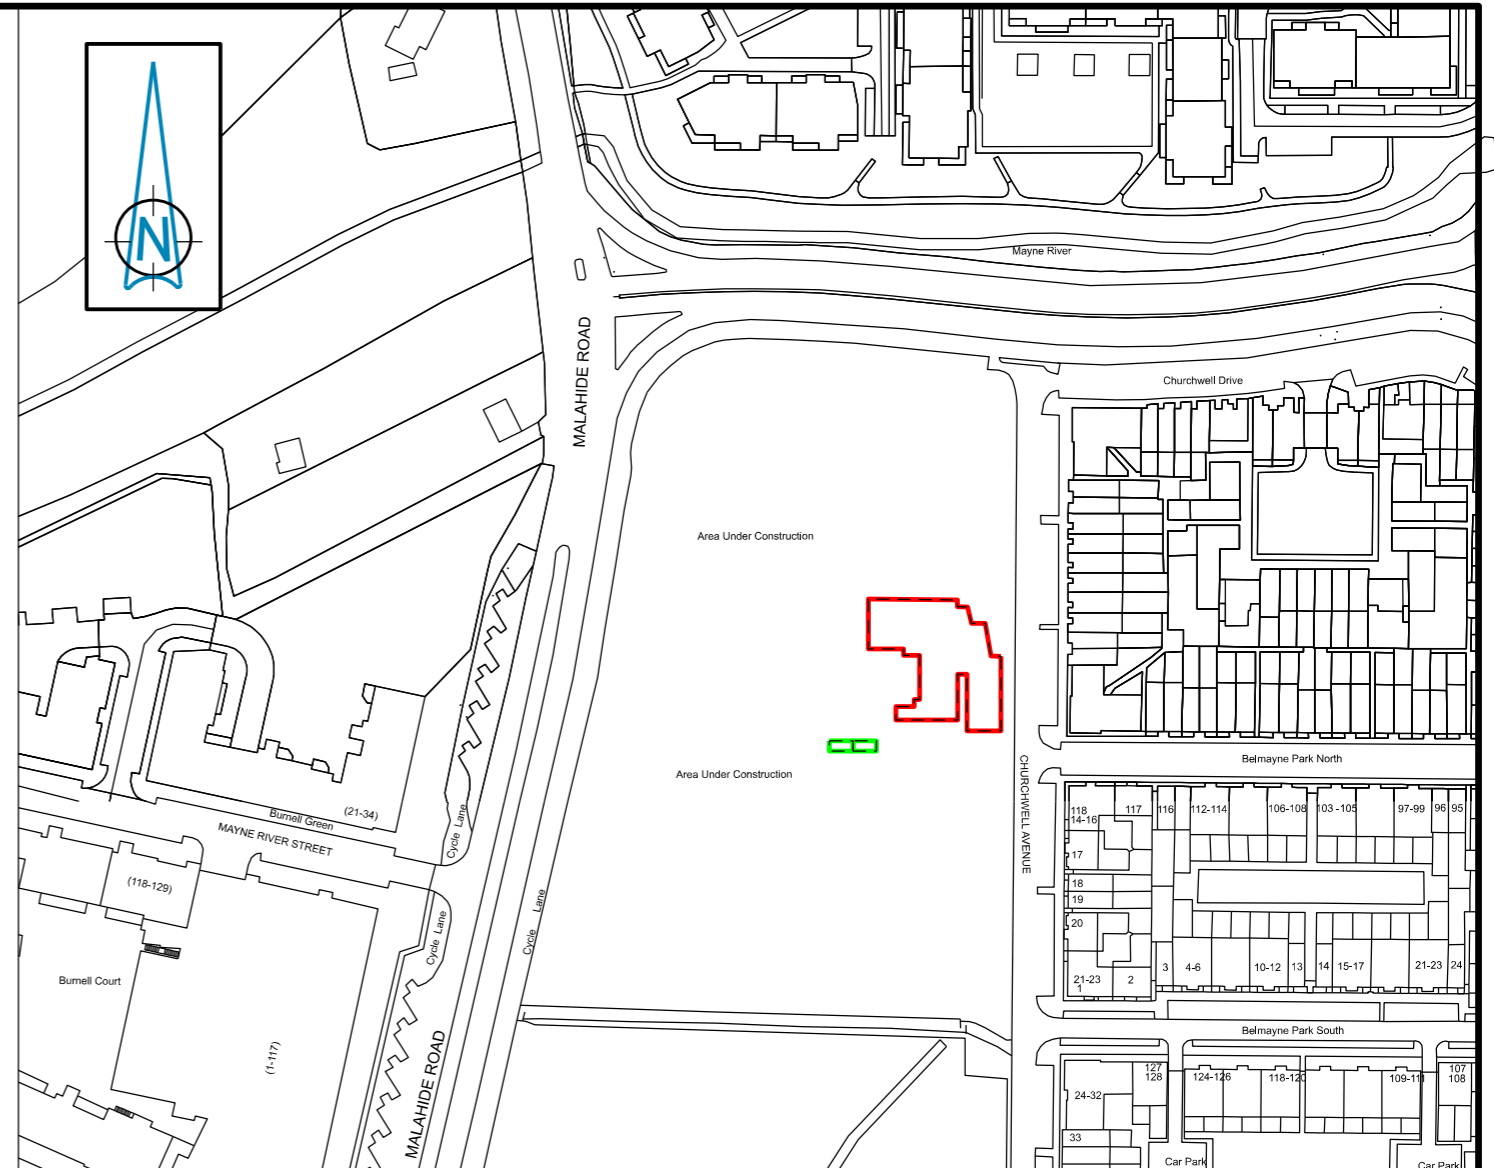

CHURCHWELL GARDENS - Site at

Dublin City Council to First Steps Academy Creche & Montessori Limited

Proposed Grant of 25 Year Lease

Car Spaces Shown Thus -



Comhairle Cathrach
Bhaile Átha Cliath
Dublin City Council

An Roinn Comhshaoil agus Iompair
Rannán Suirbhéireachta agus Léarscáilithe
Environment and Transportation Department
Survey and Mapping Division

O.S REF 3065 - C	SCALE 1:2000
DATE 03-11-2020	SURVEYED / PRODUCED BY L. Butler

INDEX No	DWG No	REV
FILE NO	F:\SM-2020-0572 - 001 - A.dgn	

Dr JOHN W. FLANAGAN
CEng FIEI FICE
CITY ENGINEER

THIS MAP IS CERTIFIED TO BE COMPUTER GENERATED BY DUBLIN CITY COUNCIL FROM ORDNANCE SURVEY DIGITAL MAPBASE
SURVEY, MAPPING AND RELATED RESEARCH APPROVED
APPROVED **THOMAS CURRAN**
ACTING MANAGER LAND SURVEYING & MAPPING
DUBLIN CITY COUNCIL

INDEX No.
SM-2020-0572