


ENLARGEMENT Scale 1:250

KILLARNEY COURT, BUCKINGHAM STREET UPPER, DUBLIN 1.
 ENTERPRISE UNIT No. 1
 DUBLIN CITY COUNCIL TO COMMUNITY TECHNICAL AID LIMITED
 GRANT OF 1 YEAR LICENCE
 LICENCE AREA SHOWN [Red outline]
 RIGHT OF WAY SHOWN [Yellow shaded area]

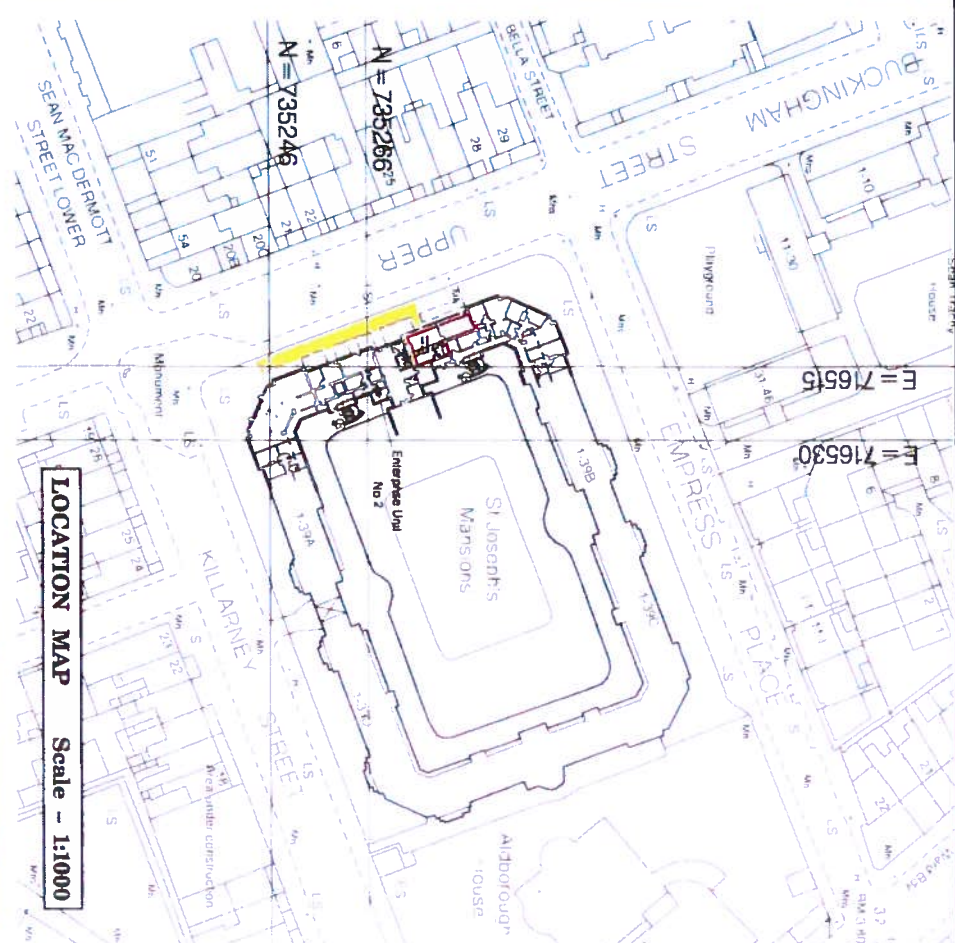

LOCATION MAP Scale - 1:1000

DUBLIN CITY COUNCIL
 City of Dublin
 Environment and Engineering Department
 Survey and Mapping Services Division

Paul Ann Cahill

O.S. REF	SCALE
319E-21	1:1000
DATE	SURVEYED/ PRODUCED BY
14-1-2011	FC
Revised	2-5-2013

FILE NO	INDEX NO	FOLDER NO	CODE	DWG NO	REV
SM-2010-0759-0204-C3-001-Adgr					

MICHAEL PHILLIPS
 CITY ENGINEER

SIGNED
PATRICK SHINE
 MANAGER LAND SURVEYING & MAPPING
 DUBLIN CITY COUNCIL

INDEX No.
 2013-0355

OSI data : © Ordnance Survey, Ireland. All rig is reserved. Licence Number 2010 22CCMM/Dublin City Council