

Tk

Bank

SWORDS ROAD



SWORDS ROAD

MAGENTA

HALL

MAGENTA CRESCENT

MAGENTA HALL

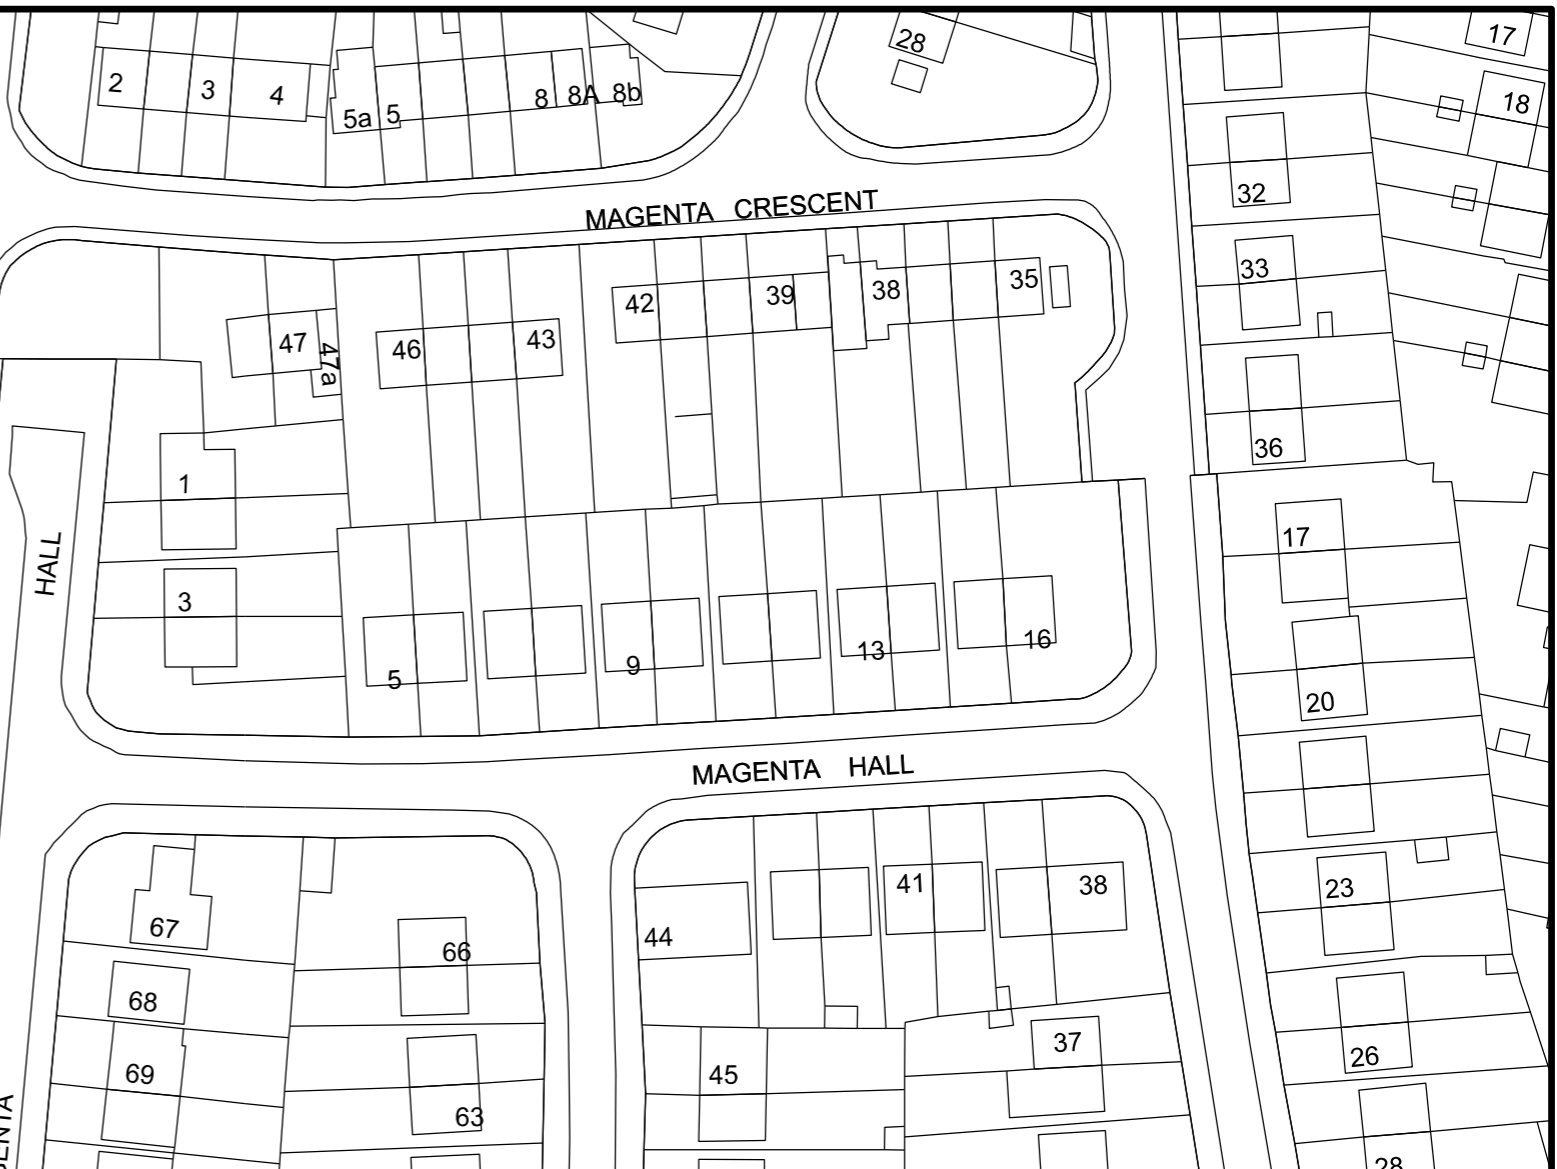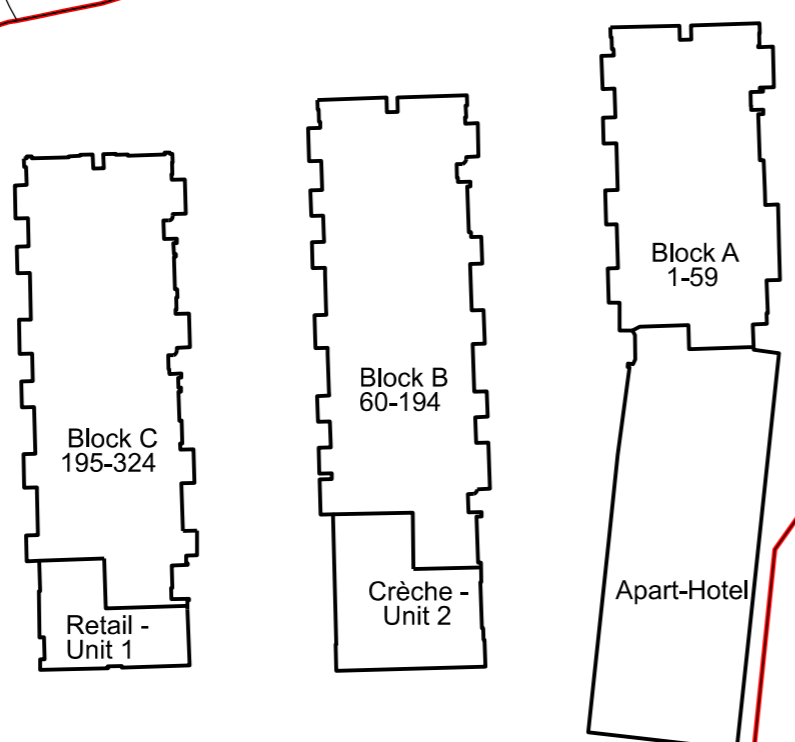

Morton Place, Swords Road, Santry, Dublin 9

Map for Naming and Numbering Purposes

- 3 Blocks of Apartments: Block A 1-59, Block B 60-194 & Block C 195-324
- Aparthotel Morton Place
- Retail - Unit 1 Morton Place
- Crèche - Unit 2 Morton Place



Comhairle Cathrach
Bhaile Átha Cliath
Dublin City Council

An Roinn Comhshaoil agus Iompair
Rannán Suirbhéireachta agus Léarscáilithe
Environment and Transportation Department
Survey and Mapping Division

O.S REF
3132-11

SCALE
1:1000

INDEX No DWG No REV

FILE NO F:\SM-2021-0333 - 001 - A.dgn

DATE
03-06-2021

SURVEYED /
PRODUCED BY
S. Fador

THIS MAP IS CERTIFIED TO BE COMPUTER GENERATED BY
DUBLIN CITY COUNCIL FROM ORDNANCE SURVEY DIGITAL MAPBASE
SURVEY, MAPPING AND RELATED RESEARCH APPROVED

Dr JOHN W. FLANAGAN
CEng FIEI FICE
CITY ENGINEER

APPROVED
THOMAS CURRAN
ACTING MANAGER LAND SURVEYING & MAPPING
DUBLIN CITY COUNCIL

INDEX No.
SM-2021-0333