


LOCATION MAP, SCALE - 1:1000

NOTE: Columns, Vents etc. outlined in red are excluded from disposal

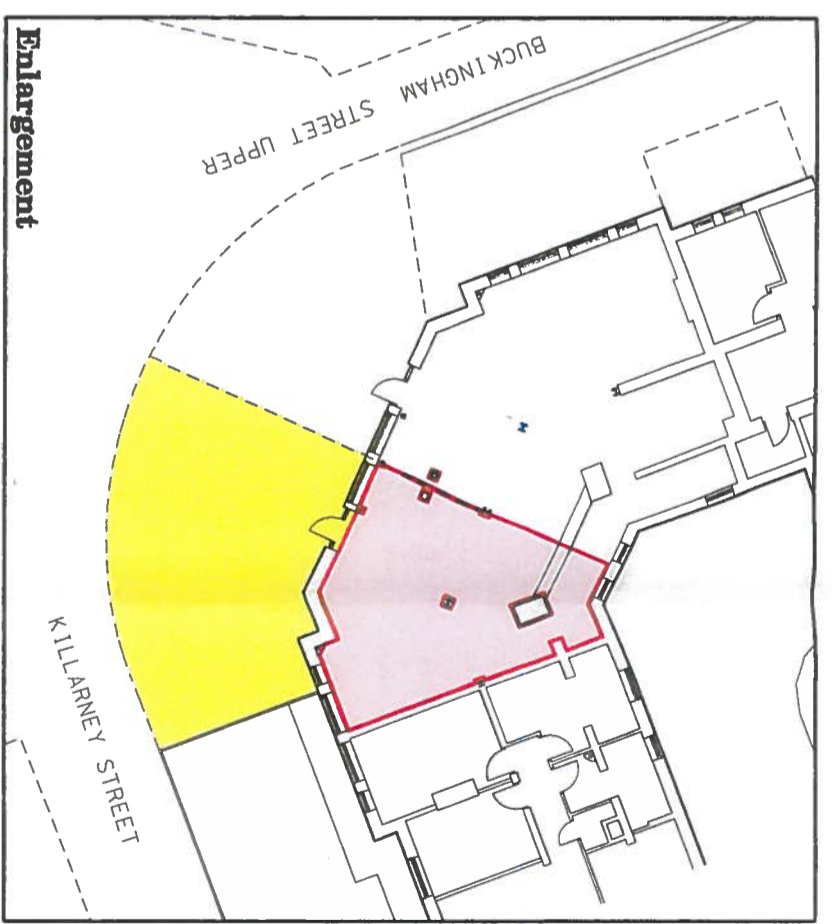

(Ground Floor)
Unit 5
AREA = 62 sq m
Scale: 1:250

KILLARNEY COURT - BUCKINGHAM STREET UPPER

- UNIT 5

Dublin City Council to H.O.P.E

Hands on Peer Education Limited.

Grant of 3 year Licence

Right of Way to pedestrians and occupants of unit 5 over paved area shown coloured yellow.

DUBLIN CITY COUNCIL



Comhairle Cathrach Bhaile Átha Cliath
ENVIRONMENT AND ENGINEERING DEPARTMENT
An Roinn Comhshaoil agus Innealtóireachta
SURVEY AND MAPPING SERVICES DIVISION
Rannán Seirbhíse Suirbhéireachta agus Léarscálithe

O.S REF	SCALE
3198-21	1-1000
DATE	SURVEYED / PRODUCED BY
15-02-2010	JK

FILE NO	INDEX No	FOLDER No	CODE	DWG No	REV
SM-2010-0101_0204			C3	001	Adgrn

MICHAEL PHILLIPS
CITY ENGINEER

SIGNED: **PATRICK SHINE**
MANAGER LAND SURVEYING & MAPPING
DUBLIN CITY COUNCIL

INDEX No.
SM-2010-0101

Osi data : © Ordnance Survey Ireland. All rights reserved. Licence Number 2010 /R2/C/M/A/Dublin City Council