

DUBLIN CITY COUNCIL TO FRANCESCA ARKINS AND CHRISTY FAGAN
FOR USE BY THE LOURDES PARISH COMMUNITY GROUP

SURVEY AND MAPPING DIVISION
Rannán Suirbhéireachta agus Léarscailithe
ENVIRONMENT AND ENGINEERING DEPARTMENT
An Roinn Comhshaoil agus Imnealtóireachta

Dublin City Council
Comhairle Cathrach Baile Átha Cliath


| | | | |
|--------------------|--------------------------------|---|--------|
| O.S REF 3198-21 | SCALE 1:1000 | FOLDER No SM-2013-0248-0204-C3-001-A.dgn | REV |
| DATE 28-03-2013 | SURVEYED/ PRODUCED BY FC | FILE NO | DWG No |

APPROVED
FRANCIS CONWAY
CHIEF TECHNICIAN LAND SURVEYING & MAPPING
DUBLIN CITY COUNCIL

INDEX No.
SM-2013-0248

THIS MAP IS CERTIFIED TO BE COMPUTER GENERATED BY
DUBLIN CITY COUNCIL FROM ORDNANCE SURVEY DIGITAL MAPBASE
SURVEY, MAPPING AND RELATED RESEARCH APPROVED

OSI data : © Ordnance Survey Ireland. All rights reserved. Licence Number 2012.222CCMAY/Dublin City Council

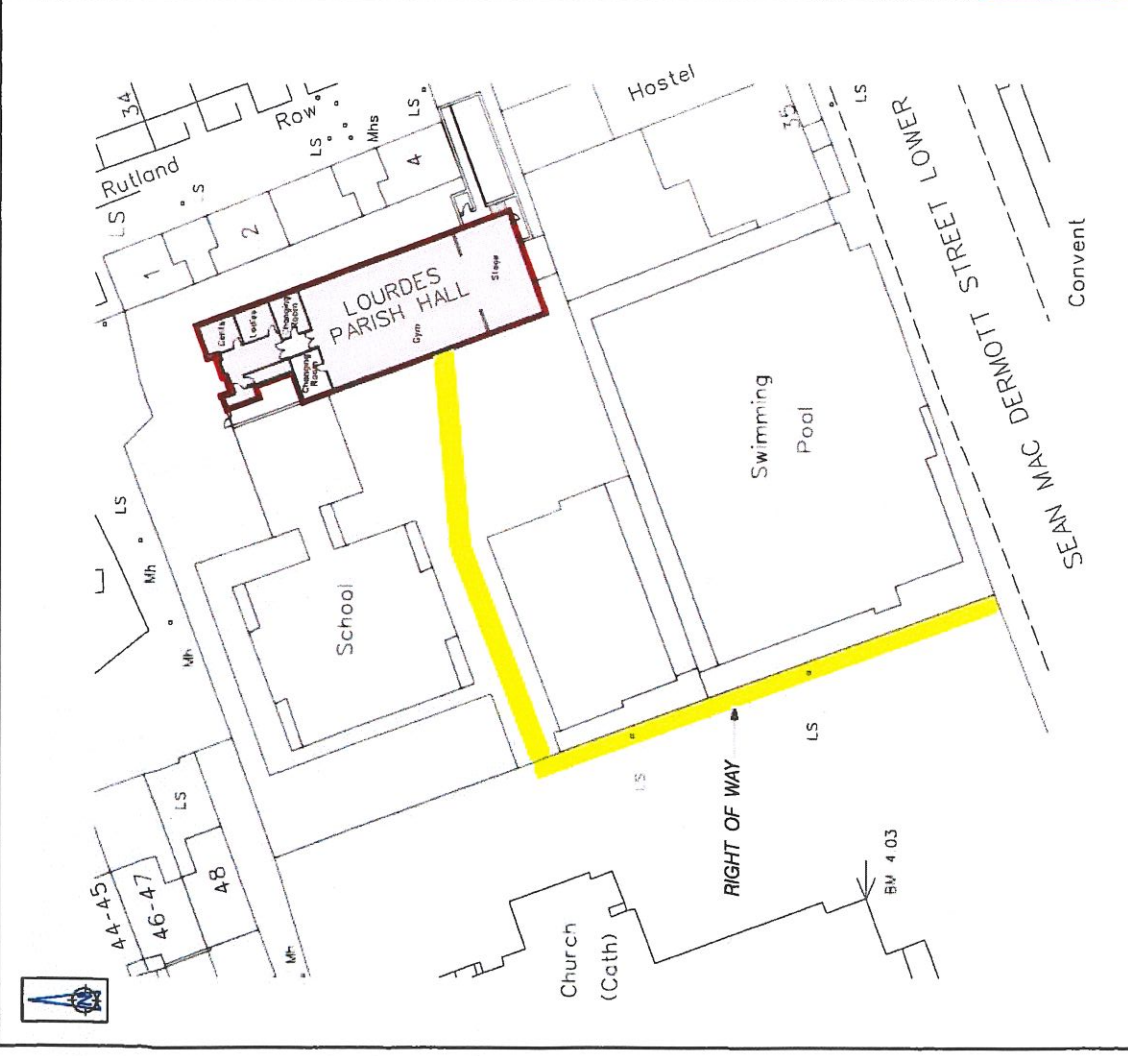

ENLARGEMENT (SCALE 1:500)

GRANT OF LICENCE FOR 11 MONTHS
LICENCE AREA
RIGHT OF WAY

