


N 733824.343


E 714587.704

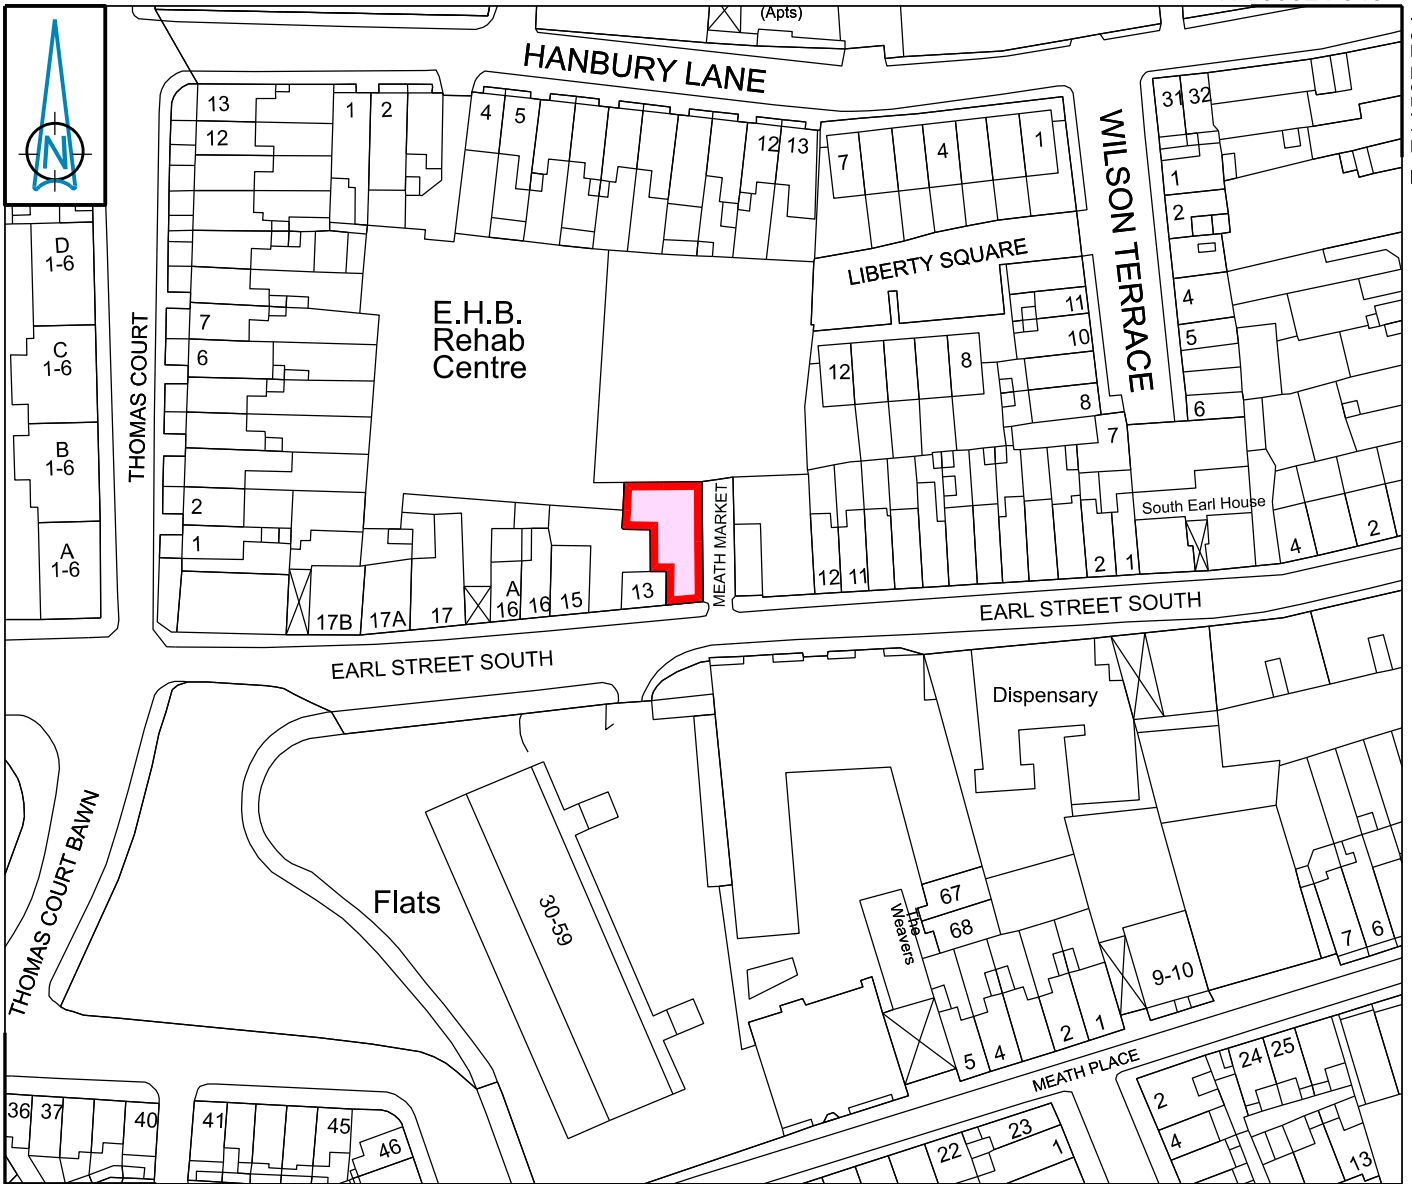

E 714402.888

N 733668.538

EARL STREET SOUTH - LANDS ADJACENT TO PREMISES NO. 13
 Dublin City Council to First Fortnight Ltd.
 Map for 7 Year Licence



Dublin City Council
Comhairle Cathrach Baile Átha Cliath

SURVEY AND MAPPING DIVISION
Rannán Suirbhéireachta agus Léarscailithe
ENVIRONMENT AND ENGINEERING DEPARTMENT
An Roinn Comhshaoil agus Innealtóireachta

O.S REF
3263-14

SCALE
1:1000

DATE
08-12-2021

SURVEYED / PRODUCED BY
E Ging

INDEX No	FOLDER No	CODE	DWG No	REV
FILE NO	SM-2014-0324- 0204- C3 - 001 - B.dgn			

THIS MAP IS CERTIFIED TO BE COMPUTER GENERATED BY DUBLIN CITY COUNCIL FROM ORDNANCE SURVEY DIGITAL MAPBASE

SURVEY, MAPPING AND RELATED RESEARCH APPROVED

APPROVED _____
THOMAS CURRAN
 ACTING MANAGER LAND SURVEYING & MAPPING
 DUBLIN CITY COUNCIL

INDEX No.

SM-2014-0324

MICHAEL PHILLIPS
CITY ENGINEER