


SCALE 1:100

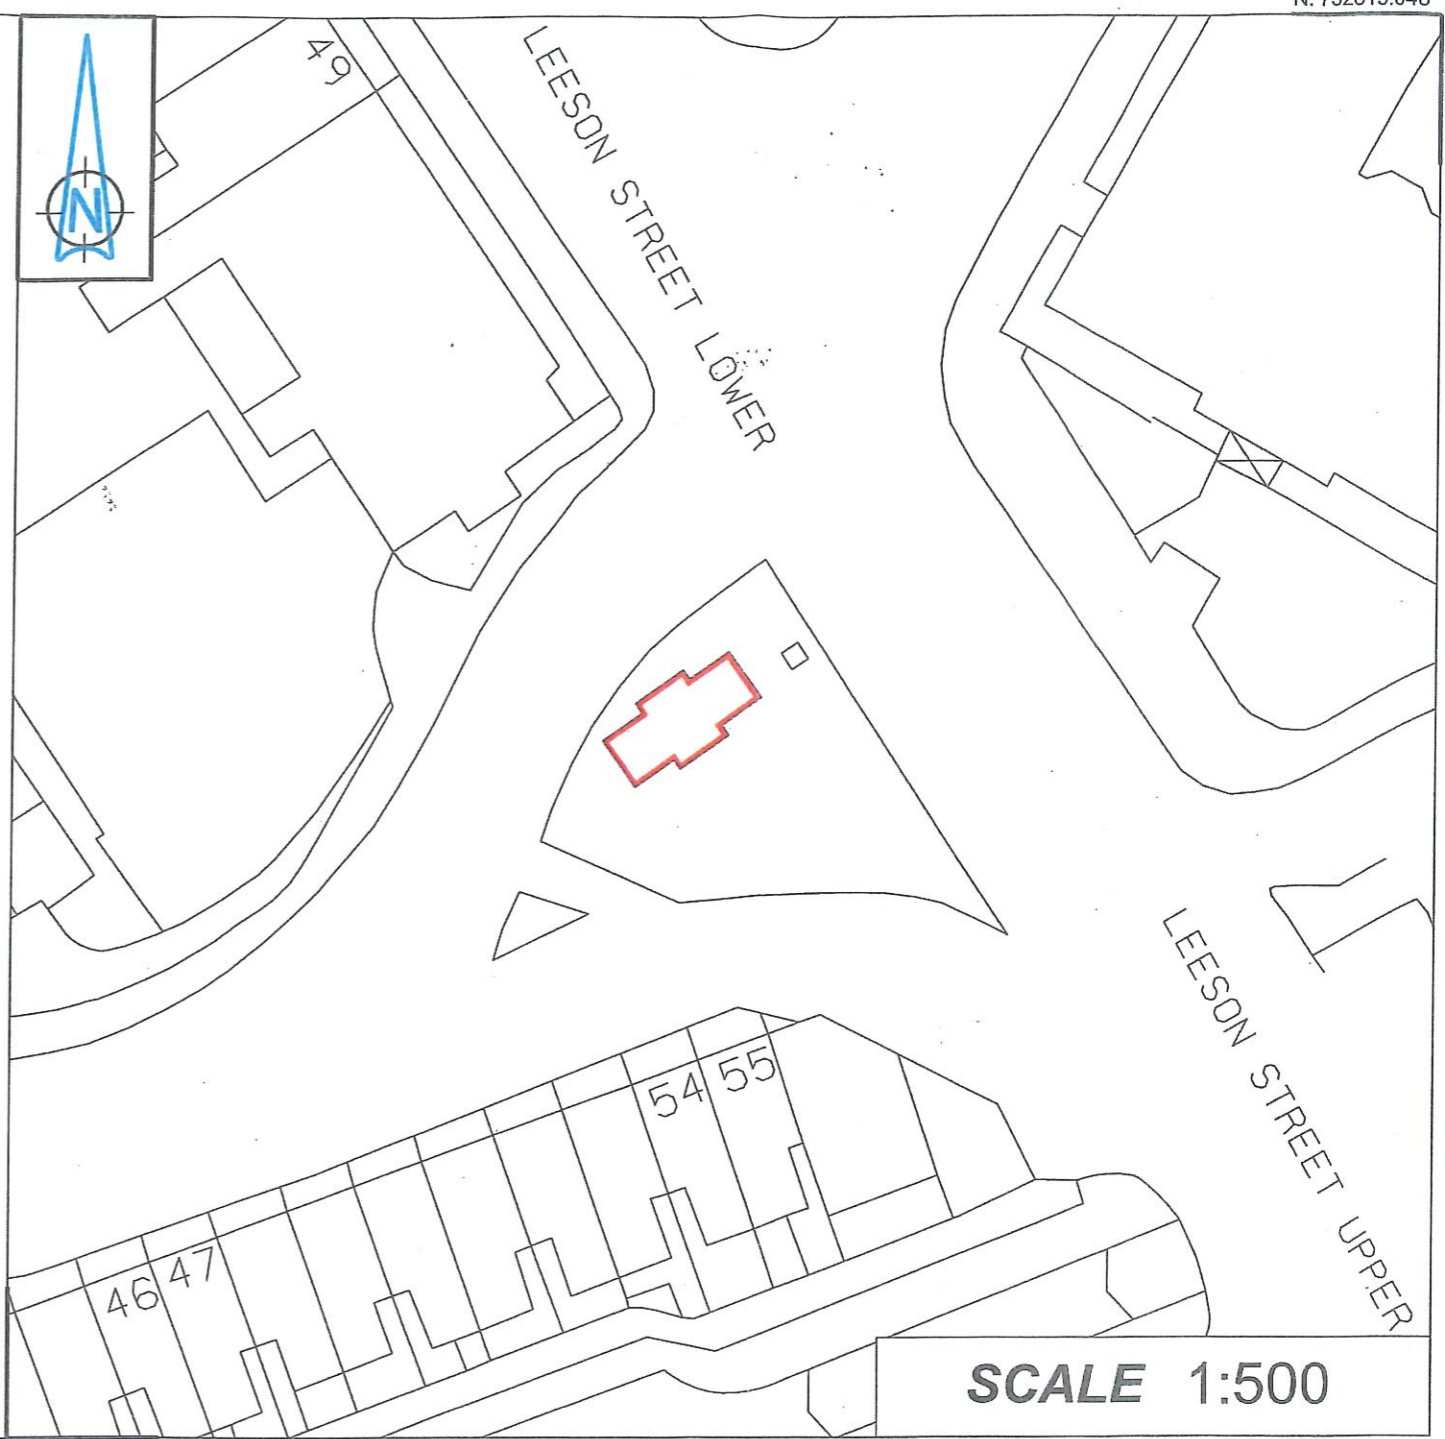

SCALE 1:500

E: 716289.043

N: 732720.964

LEESON STREET KIOSK – RETAIL UNIT

Grant of 20 Year Lease Area: 50m²

AREA TO BE LEESED - 50m²
 RIGHT OF WAY

Comhairle Cathrach
 Bhaile Átha Cliath
 Dublin City Council

An Roinn Comhshaoil agus Iompair
Rannán Suirbhéireachta agus Léarscáilithe
 Environment and Transportation Department
 Survey and Mapping Division

O.S REF 3264-16	SCALE 1:100 , 1:500	INDEX No	DWG No	REV
DATE 08-03-2022		FILE NO F:\SM-2022-0032 - 001 - A.dgn		

THIS MAP IS CERTIFIED TO BE COMPUTER GENERATED BY DUBLIN CITY COUNCIL FROM ORDNANCE SURVEY DIGITAL MAPBASE

SURVEY, MAPPING AND RELATED RESEARCH APPROVED

Dr JOHN W. FLANAGAN
 CEng FIEI FICE
 CITY ENGINEER

APPROVED *Thomas Curran 09/03/2022*
THOMAS CURRAN
 ACTING MANAGER LAND SURVEYING & MAPPING
 DUBLIN CITY COUNCIL

INDEX No.
SM-2022-0032