


SCALE 1:100

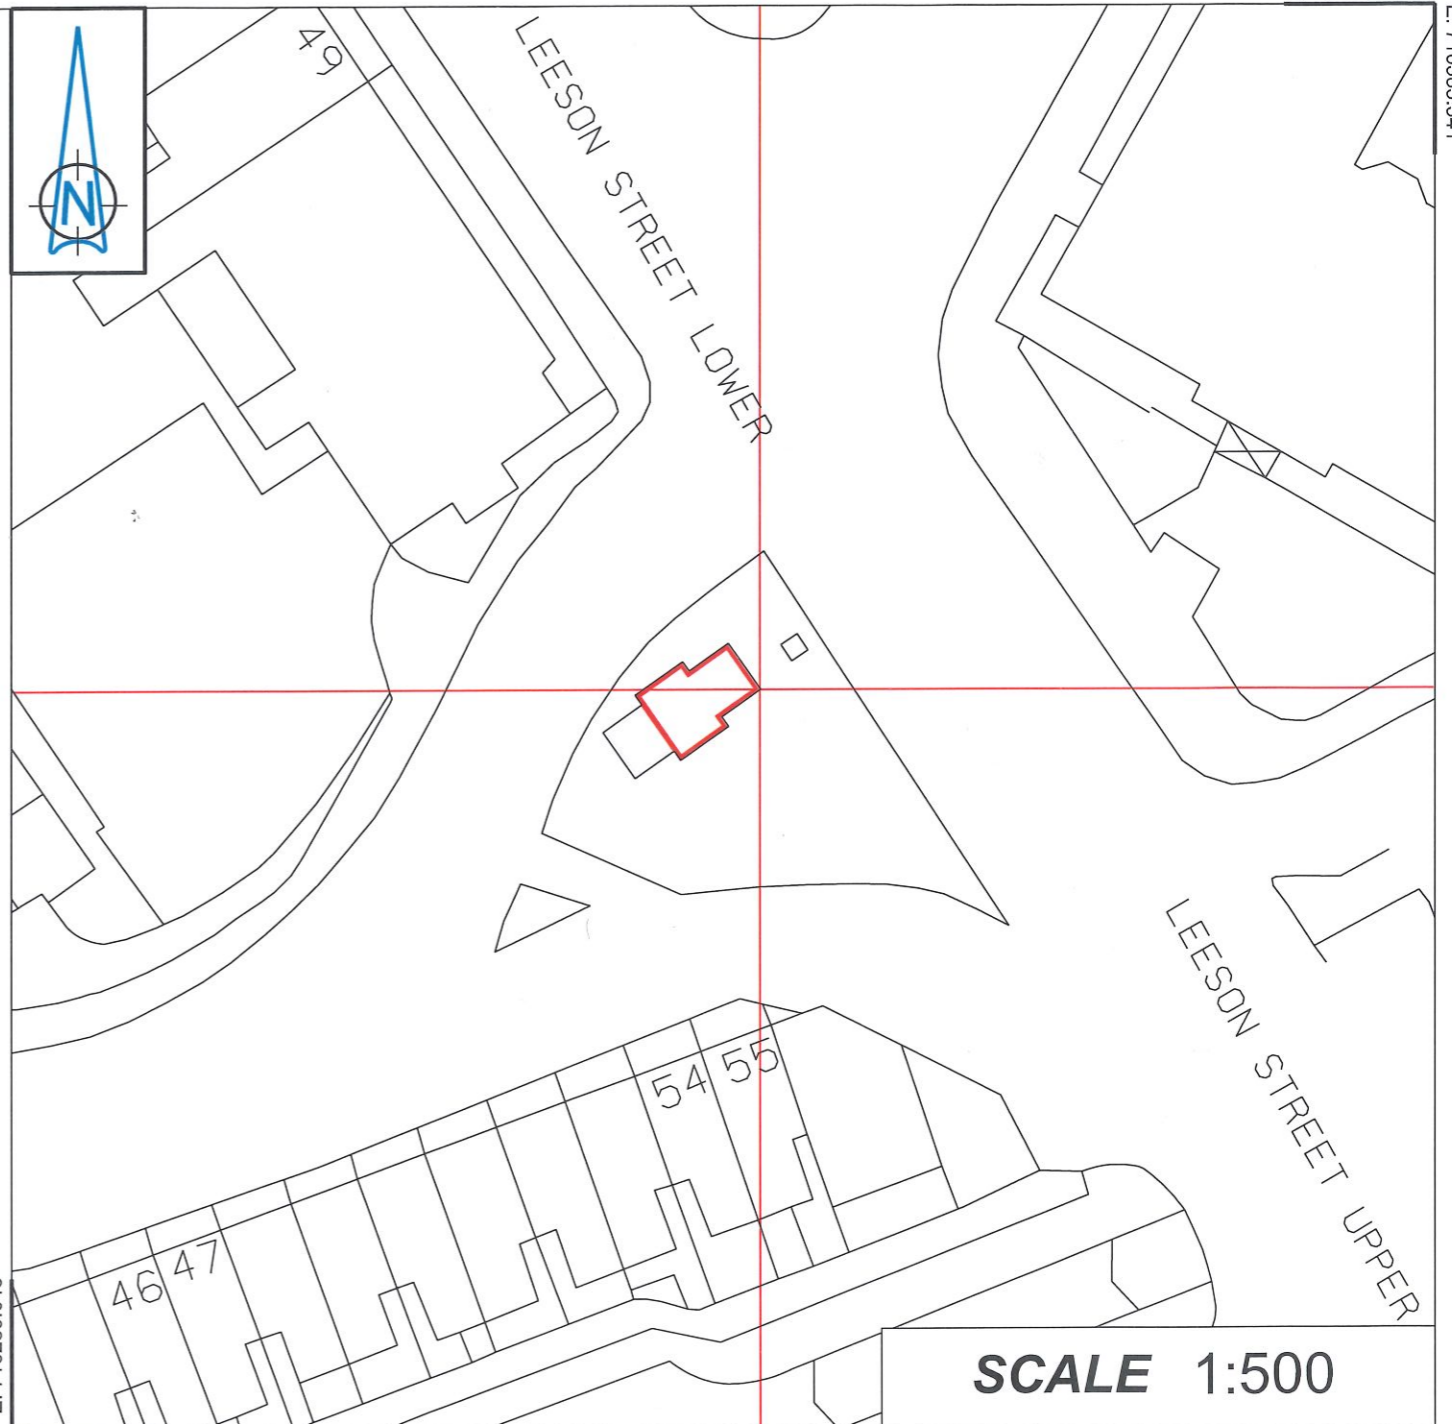

E: 716289.043

N: 732720.964

SCALE 1:500

### LEESON STREET KIOSK – RETAIL UNIT

Dublin City Council to Perch Coffee Limited

Grant of 20 Year Lease Area: 32m<sup>2</sup>

 AREA TO BE LEESED - 32m<sup>2</sup>



An Roinn Comhshaoil agus Iompair  
Rannán Suirbhéireachta agus Léarscáilithe  
Environment and Transportation Department  
Survey and Mapping Division

<b>O.S REF</b> 3264-16	<b>SCALE</b> 1:100 , 1:500
---------------------------	-------------------------------


<b>DATE</b> 12-04-2022	<b>SURVEYED / PRODUCED BY</b> R OSHEA
---------------------------	--

**Dr JOHN W. FLANAGAN**  
CEng FIEI FICE  
**CITY ENGINEER**

<b>FILE NO</b>	INDEX No	DWG No	REV
F:\SM-2022-0032 - 001 - C.dgn			

THIS MAP IS CERTIFIED TO BE COMPUTER GENERATED BY DUBLIN CITY COUNCIL FROM ORDNANCE SURVEY DIGITAL MAPBASE

SURVEY, MAPPING AND RELATED RESEARCH APPROVED

APPROVED   
**THOMAS CURRAN**  
ACTING MANAGER LAND SURVEYING & MAPPING  
DUBLIN CITY COUNCIL

**INDEX No.**  
**SM-2022-0032**

