



First Floor

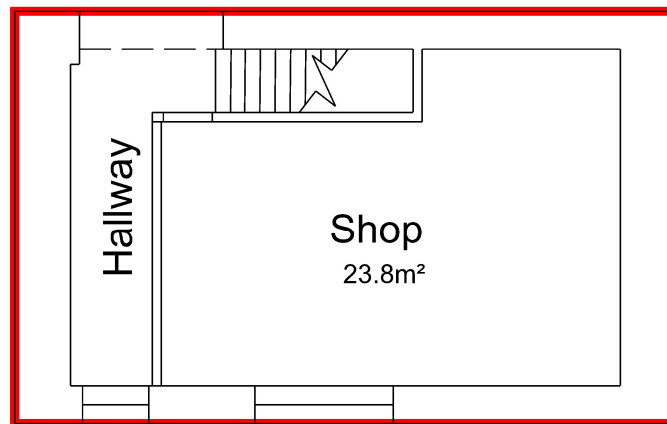

Ground Floor

Scale 1:100

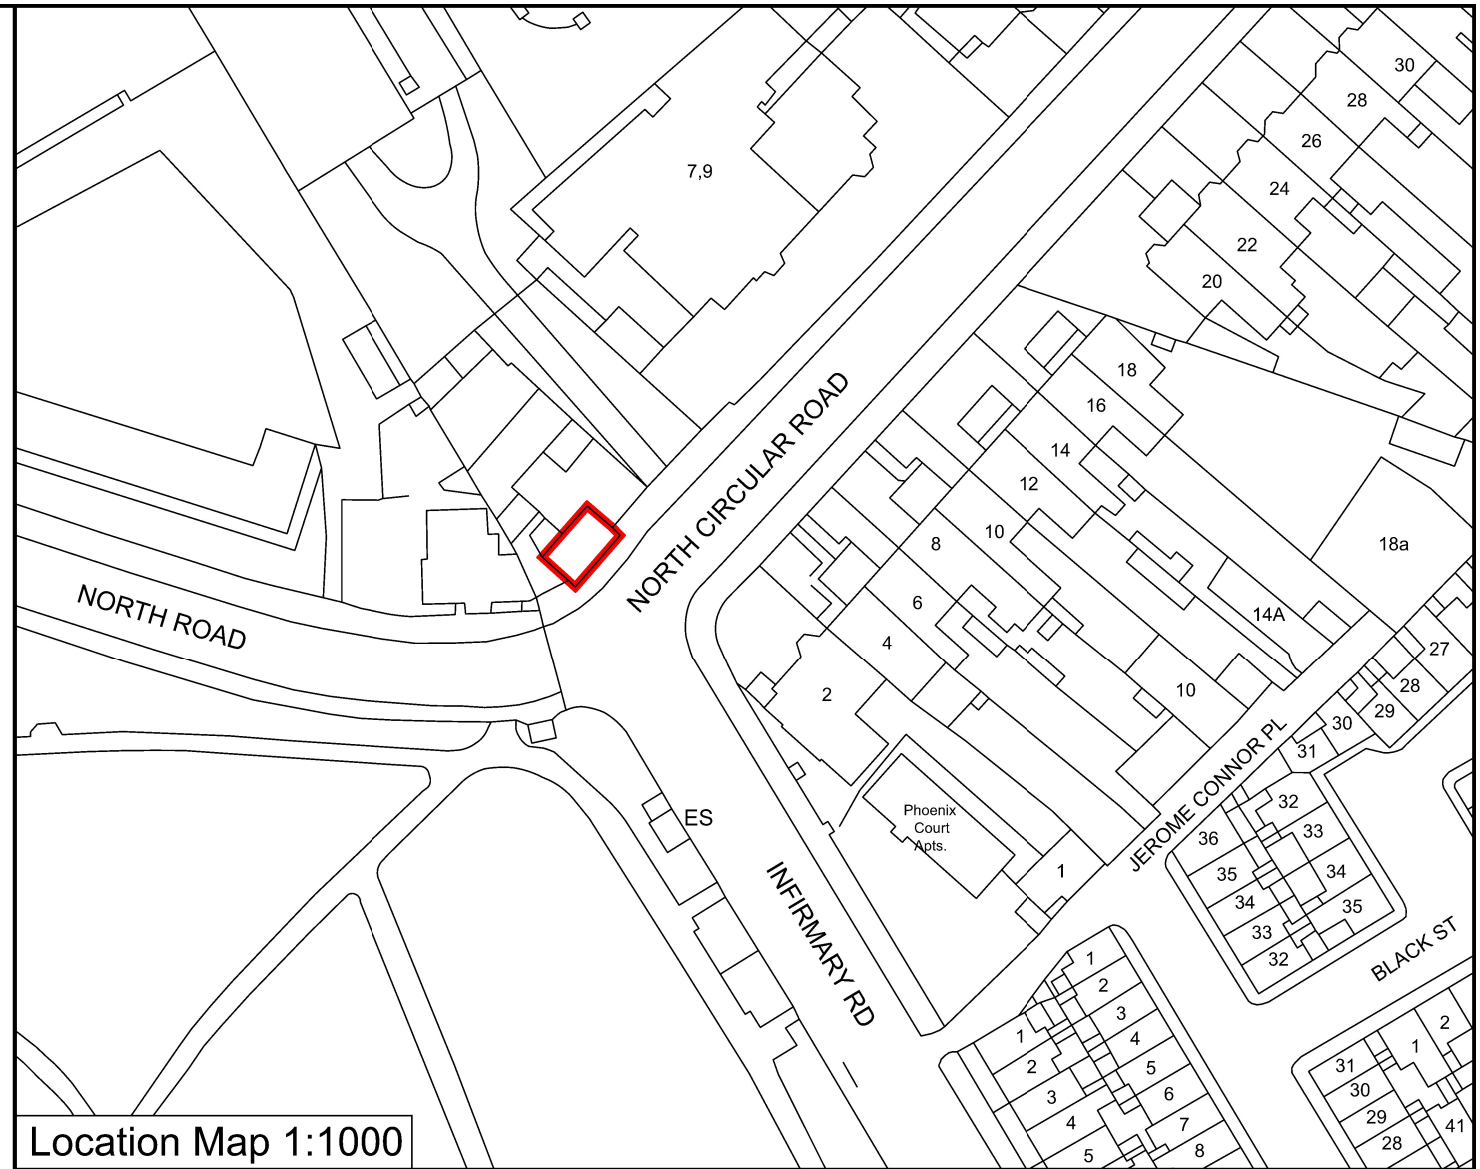

Location Map 1:1000

NORTH CIRCULAR ROAD - No. 1

Dublin City Council to Blackwell Consultancy Ltd.

Disposal of Fee Simple



Comhairle Cathrach
Bhaile Átha Cliath
Dublin City Council

An Roinn Comhshaoil agus Iompair
Rannán Suirbhéireachta agus Léarscáilithe
Environment and Transportation Department
Survey and Mapping Division

O.S REF 3263-02	SCALE 1:100, 1:1000
---------------------------	-------------------------------

INDEX No	DWG No	REV
	F:\SM-2022-0435 - 002 - C.dgn	

DATE 15-09-23	SURVEYED / PRODUCED BY E. Ging
-------------------------	--

THIS MAP IS CERTIFIED TO BE COMPUTER GENERATED BY DUBLIN CITY COUNCIL FROM ORDNANCE SURVEY DIGITAL MAPBASE
SURVEY, MAPPING AND RELATED RESEARCH APPROVED

Dr JOHN W. FLANAGAN
CEng FIEI FICE
CITY ENGINEER

APPROVED _____
THOMAS CURRAN
ACTING MANAGER LAND SURVEYING & MAPPING
DUBLIN CITY COUNCIL

INDEX No.
SM-2022-0435