

To the Lord Mayor and
Members of the Dublin City Council

Report No. 254/2019
Report of the A/Assistant Chief Executive



With reference to the disposal of land to the rear of 31 Marino Green, Marino, Dublin 3 to Noirin Toal

Report No. 176/2019 which was assented to by the City Council at its meeting on 13th May 2019 approved the disposal of land to the rear of 31 Marino Green, Marino, Dublin 3 to James and Audrey Cunningham.

The legal formalities have not yet been completed and the Law Agent has now clarified that the disposal of the land mentioned above, as shown outlined in red on Map Index No. SM-2018-0599 should be in the name of the new registered owner, Noirin Toal, in accordance with the terms and conditions already agreed.


Accordingly, it is proposed to vary Report No. 176/2019 assented to by the City Council at its meeting on 13th May 2019 insofar as it relates to the names of James and Audrey Cunningham and to complete this disposal in the name of the new owner, Noirin Toal.

This report is submitted in accordance with the requirements of Section 183 of the Local Government Act, 2001.

Resolution to be adopted

“That Dublin City Council notes the contents of Report No. 254/2019 and assents to the proposal outlined therein”.

Paul Clegg
A/Assistant Chief Executive
12th August 2019

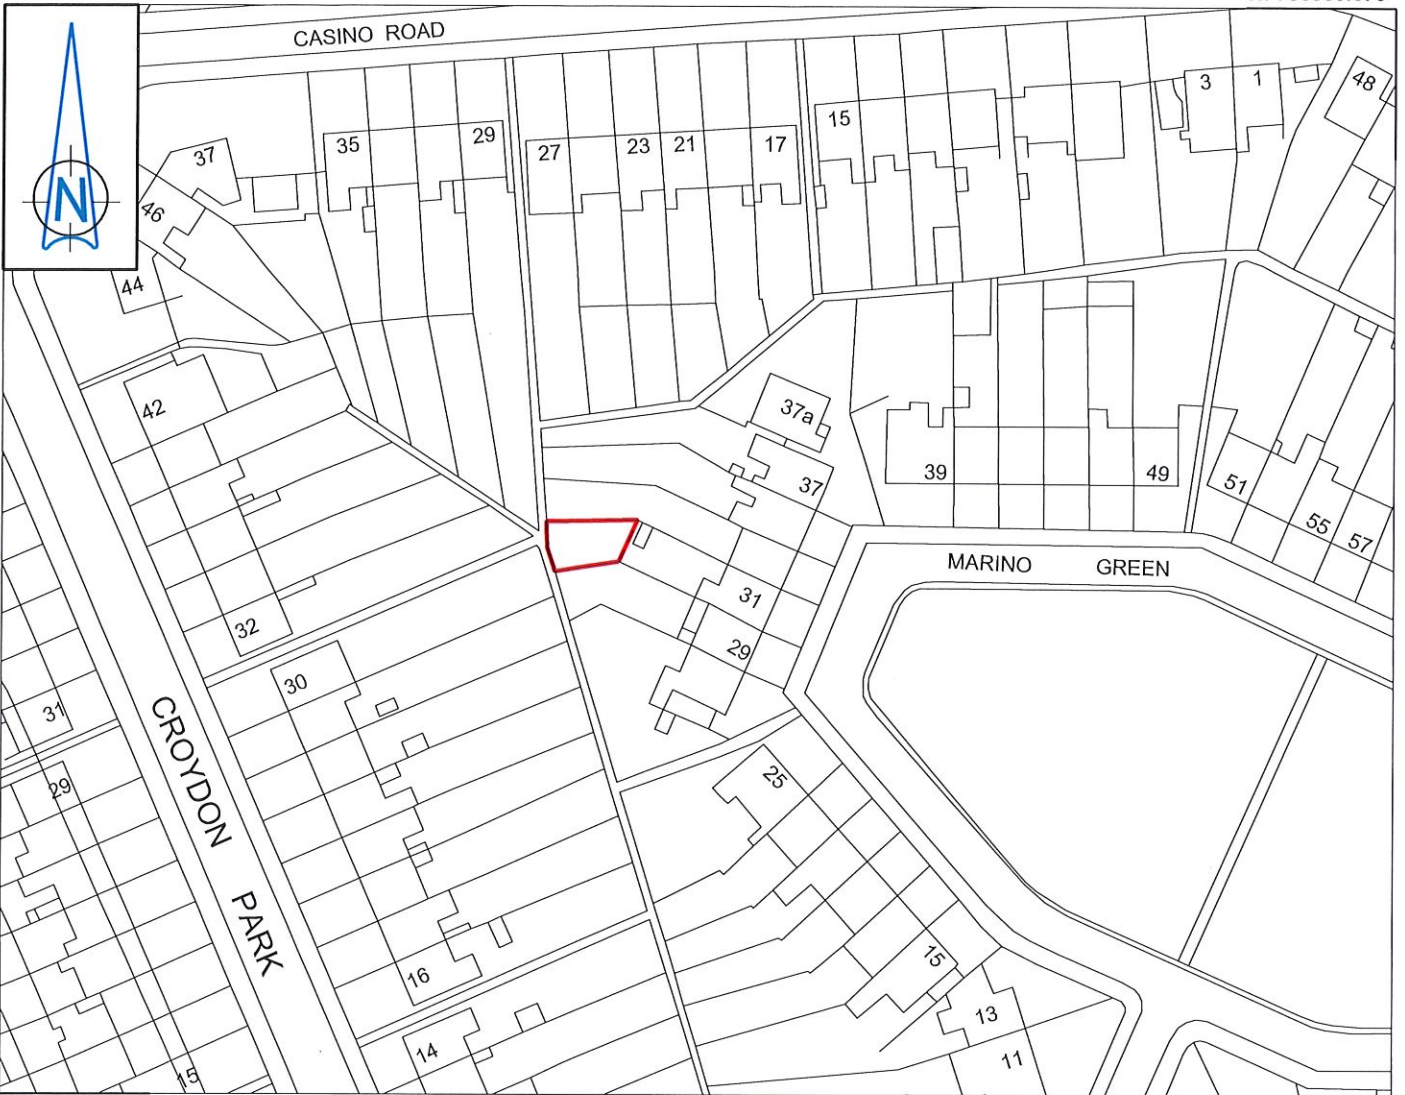

N: 736716.735

MARINO GREEN - No. 31 (site rear of)

Dublin City Council to Noirin Toal

Disposal of Fee Simple



Comhairle Cathrach
Bhaile Átha Cliath
Dublin City Council

An Roinn Comhshaoil agus Iompair
Rannán Suirbhéireachta agus Léarscáilithe
Environment and Transportation Department
Survey and Mapping Division

O.S REF
3198- 12, 13

SCALE
1:1000

DATE
31-07-2018

**SURVEYED /
PRODUCED BY**
T. Curran

INDEX No	FOLDER No	CODE	DWG No	REV
SM-2018-0599-	0204-	C31 - 001 -	B.dgn	

THIS MAP IS CERTIFIED TO BE COMPUTER GENERATED BY
DUBLIN CITY COUNCIL FROM ORDNANCE SURVEY DIGITAL MAPBASE

SURVEY, MAPPING AND RELATED RESEARCH APPROVED

APPROVED *Thomas Curran 31/07/2018*
THOMAS CURRAN
ACTING MANAGER LAND SURVEYING & MAPPING
DUBLIN CITY COUNCIL

INDEX No.

SM-2018-0599

JOHN W. FLANAGAN
PhD CEng Eur Ing FIEI FICE
ACTING CITY ENGINEER