



GROUND FLOOR

# BLUEBELL COMMUNITY AND YOUTH CENTRE Dublin City Council to Inchicore Community Drug Team Limited on behalf of Bluebell Addiction Advisory Group (BAAG)

Grant of 11 Month Licence

NOTE: Access to the Store Rooms and the building facilities are subject to the terms and conditions of the Licence and the discretion of the Centre Manager.

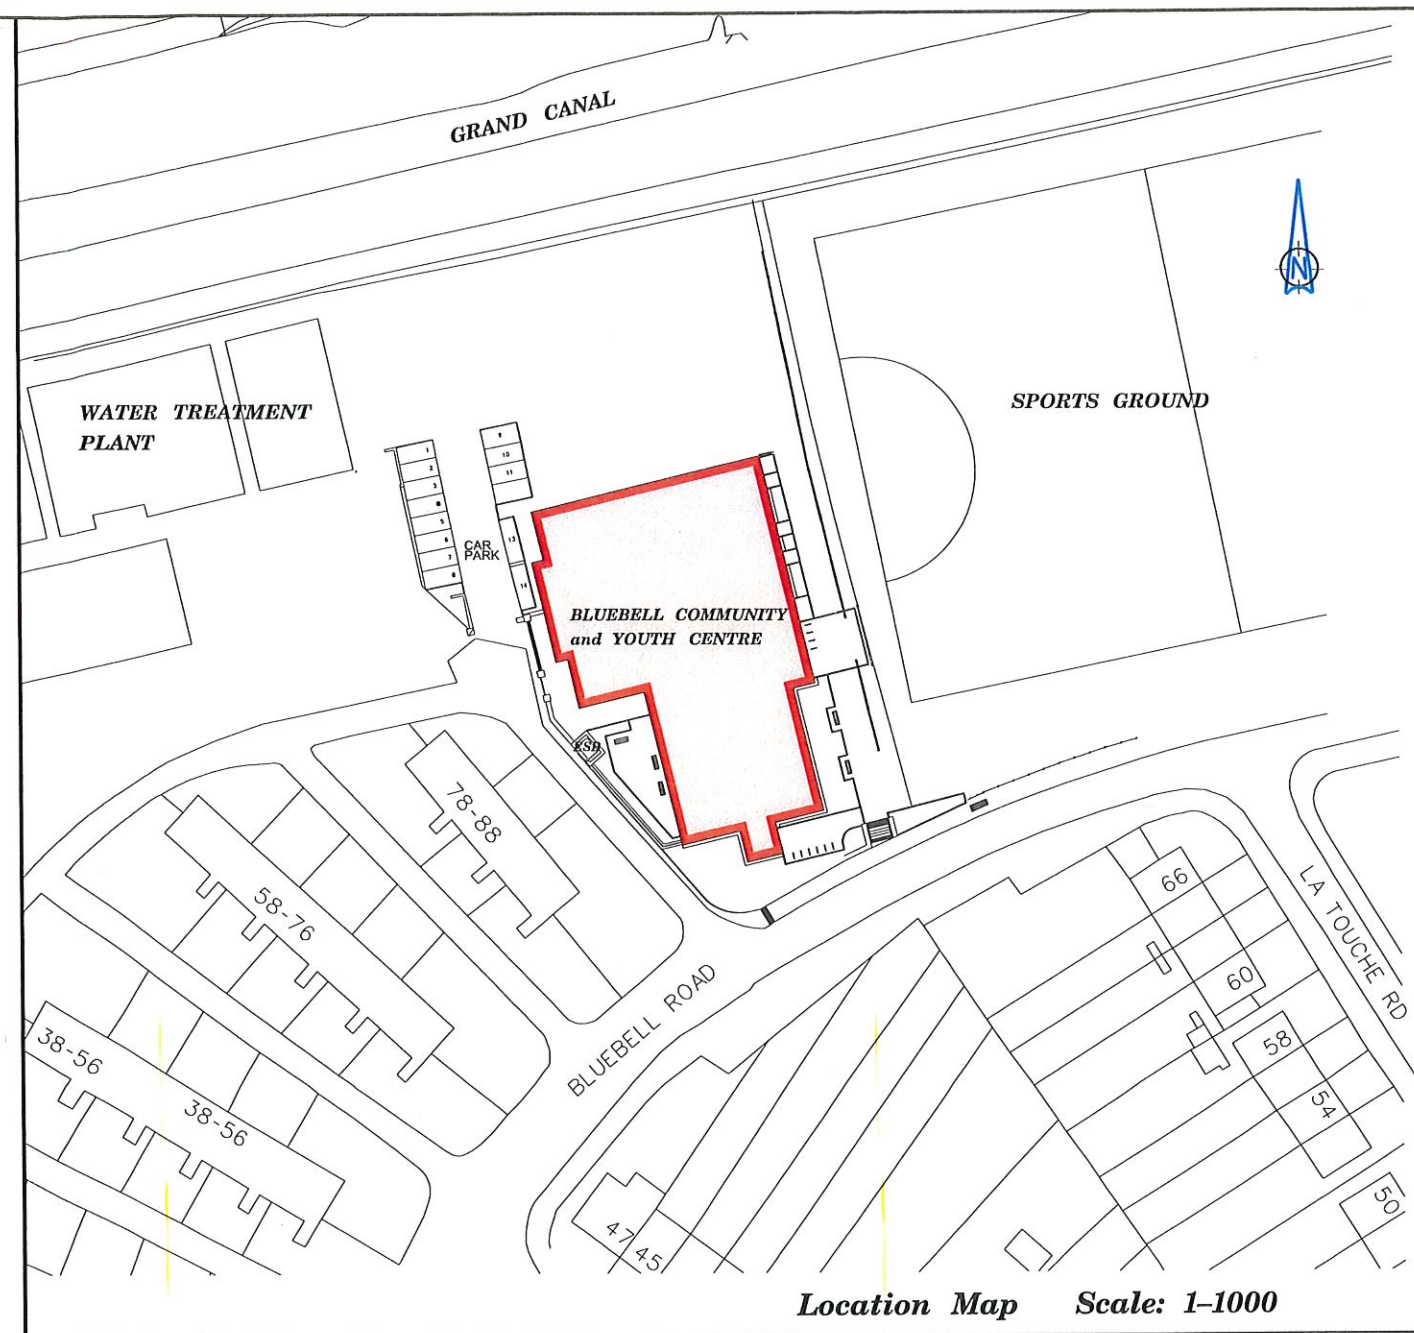

 <b>DUBLIN CITY COUNCIL</b> Comhairle Cathrach Bhaile Átha Cliath ENVIRONMENT AND ENGINEERING DEPARTMENT An Roinn Comhshaoil agus Innealtóireachta SURVEY AND MAPPING SERVICES DIVISION Rannán Seirbhíse Suirbhíreacht agus Léarscálithe						
O.S REF	SCALE 1:200	INDEX No	FOLDER No	CODE	DWG No	REV
DATE 29-06-2011	SURVEYED/PRODUCED BY P. Kearns	FILE NO SM-2011-0276-0204- C3 - 001 - B.dgn	THIS MAP IS CERTIFIED TO BE COMPUTER GENERATED BY DUBLIN CITY COUNCIL FROM ORDNANCE SURVEY DIGITAL MAPBASE			
<b>MICHAEL PHILLIPS</b> CITY ENGINEER		SIGNED <b>PATRICK SHINE</b> MANAGER LAND SURVEYING & MAPPING DUBLIN CITY COUNCIL		<b>INDEX No.</b> SM 2011-0276		