
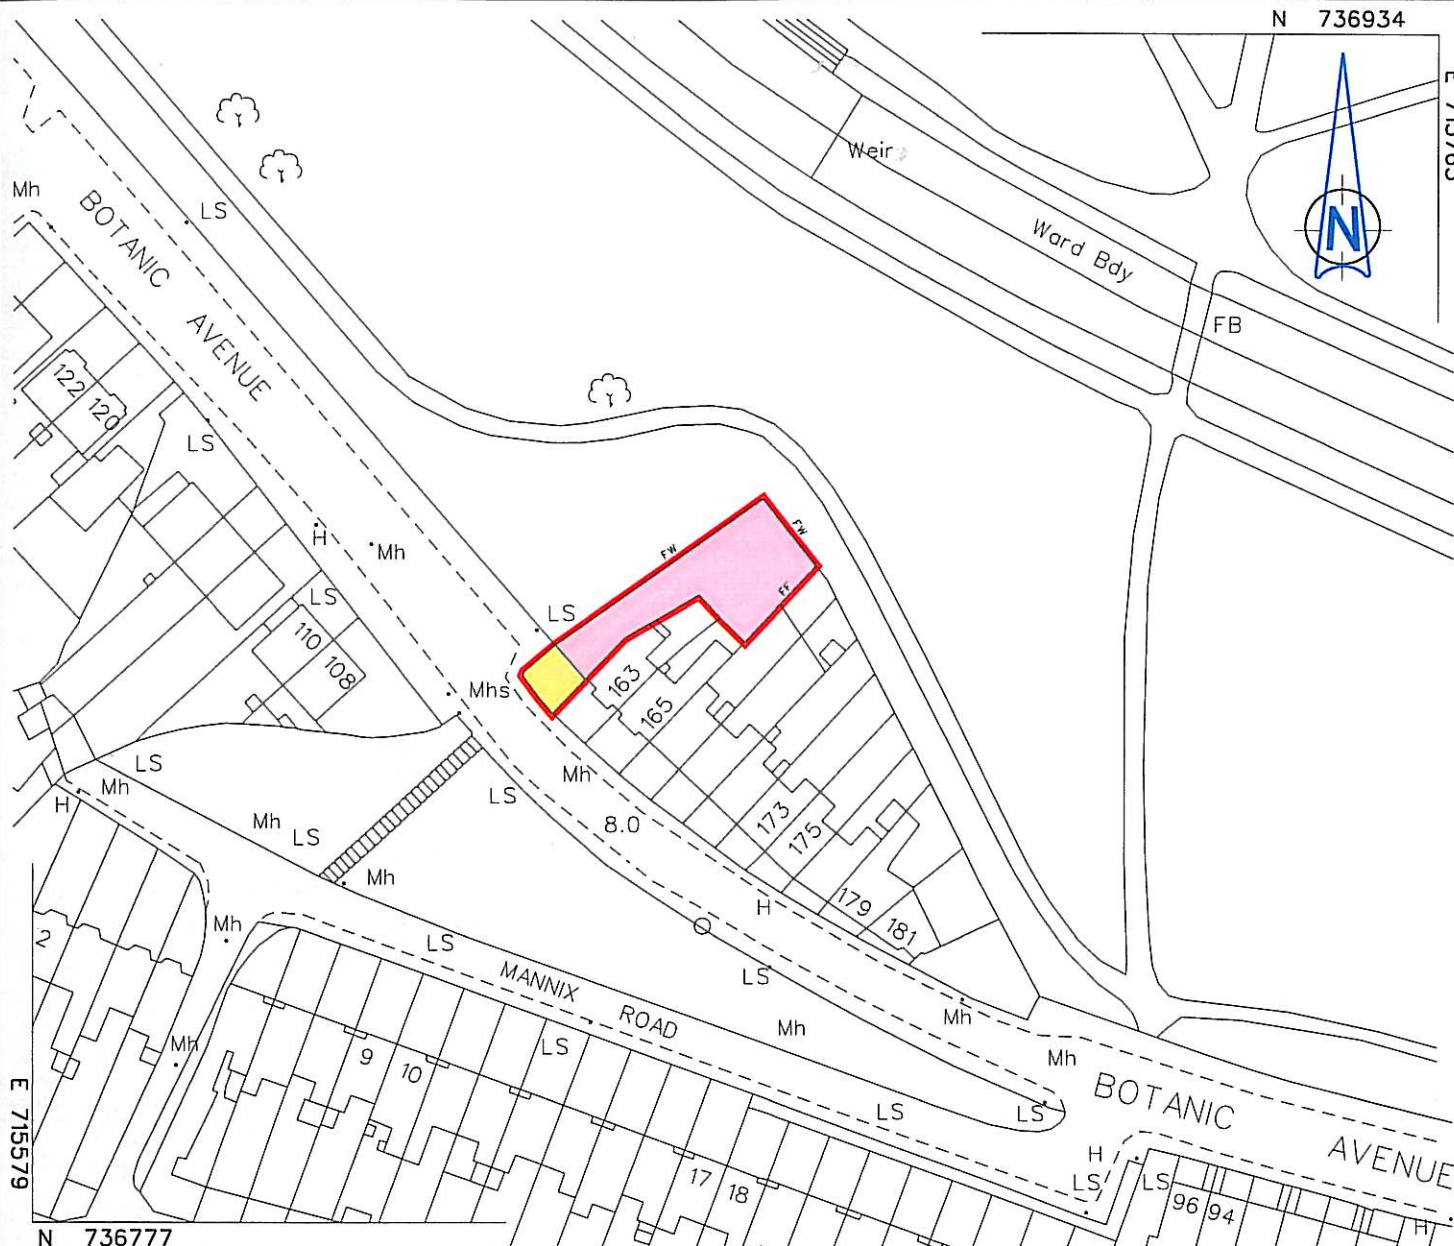


N 736934

E 715765

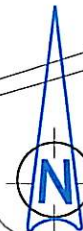

BOTANIC AVENUE, GLASNEVIN - SITE ADJACENT TO No 163

DUBLIN CITY COUNCIL TO UNA SHEEHAN

DISPOSAL OF 5 YEAR LEASE

USE FOR GARDENING PURPOSES ONLY
USE FOR CAR PARKING PURPOSES ONLY



DUBLIN CITY COUNCIL

Comhairle Cathrach Bhaile Átha Cliath
ENVIRONMENT AND ENGINEERING DEPARTMENT
An Roinn Comhshaoil agus Innealtóireachta
SURVEY AND MAPPING SERVICES DIVISION
Rannán Seirbhísi Suirbhéireachta agus Léarscailithe

O.S REF 3197-10 and 15	SCALE 1:1000
DATE 23-6-2011	SURVEYED/ PRODUCED BY FC

INDEX No	FOLDER No	CODE	DWG No	REV
FILE NO	SM-2011-0093-0204 - C3 - 001 - A.dgn			

MICHAEL PHILLIPS
CITY ENGINEER

FOR PROPERTY REGISTRATION AUTHORITY PURPOSES ONLY
THIS MAP IS CERTIFIED TO BE COMPUTER GENERATED BY
DUBLIN CITY COUNCIL FROM ORDNANCE SURVEY DIGITAL MAPBASE
SIGNED *Patrick Shine* 22-06-2011
PATRICK SHINE
MANAGER LAND SURVEYING & MAPPING
DUBLIN CITY COUNCIL

INDEX No.
SM-2011-0093