


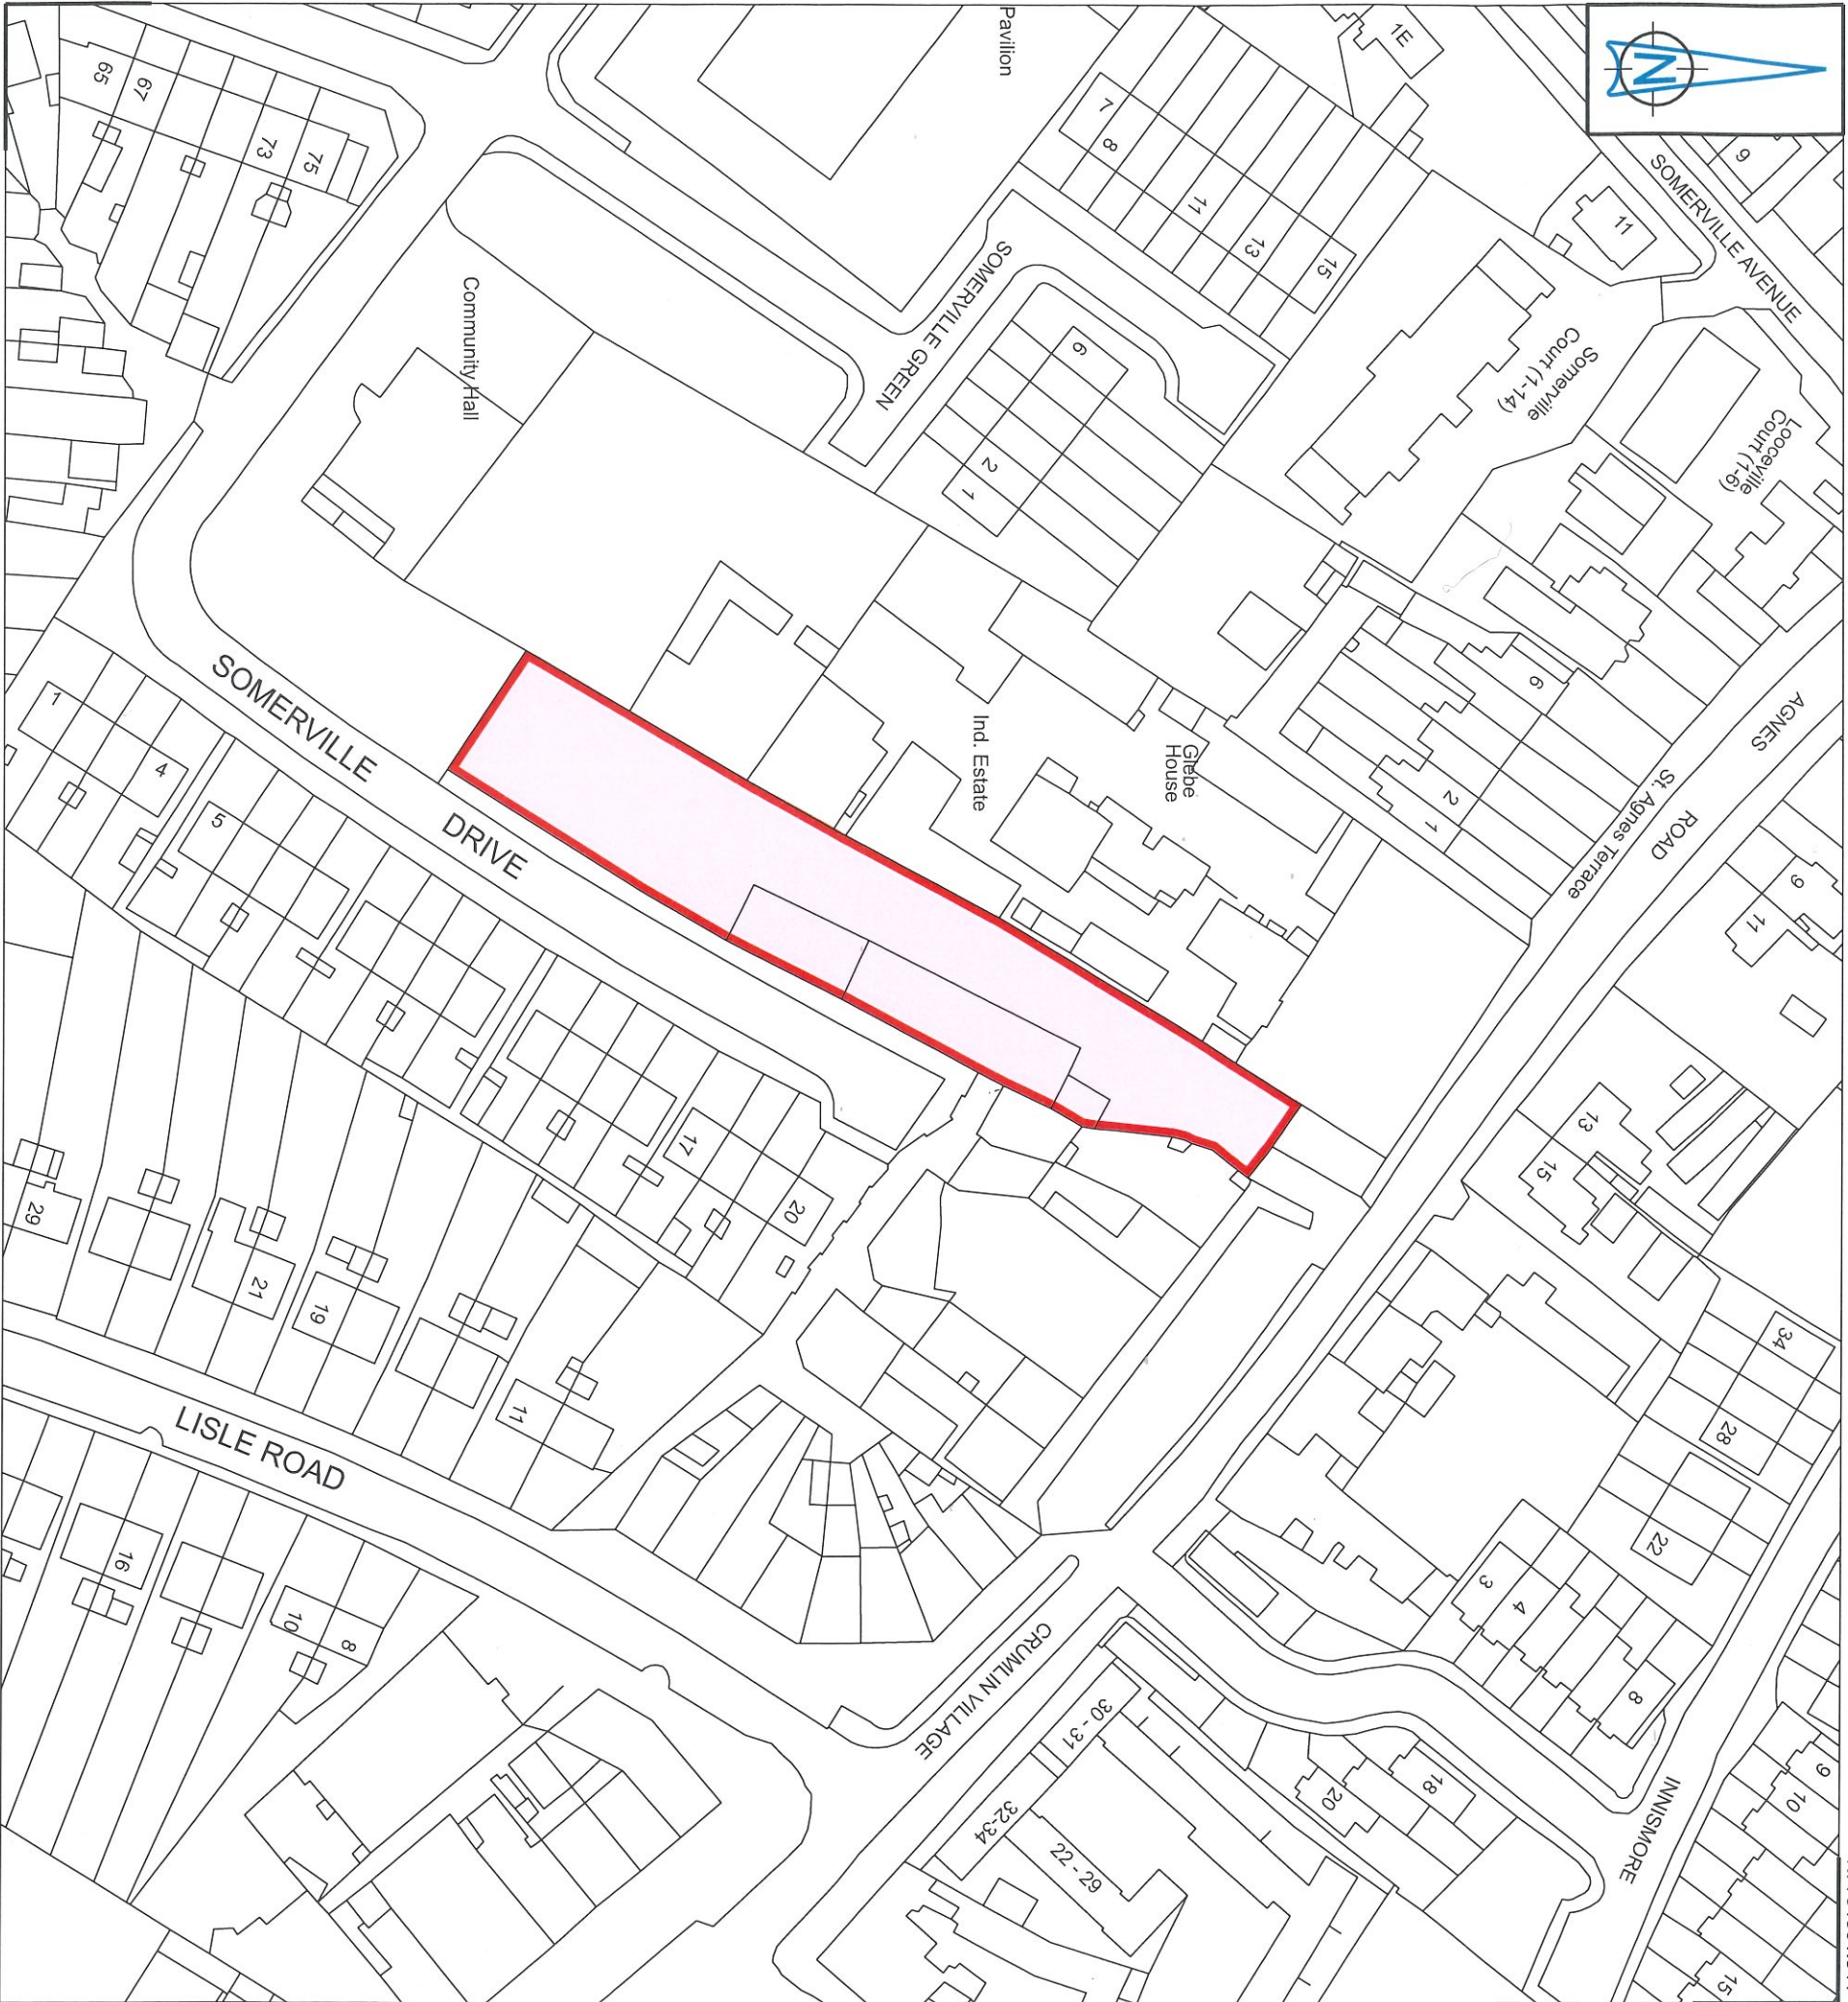

CORUBA HOUSE

Somerville Drive

Dublin City Council to Circle Approved Housing Body

Disposal of Fee Simple

Area: 2,303m²



Comhairle Cathrach
Bhaile Átha Cliath
Dublin City Council

An Roinn Comhshaoil agus Iompair
Rannán Suirbhéireachta agus Léarscáilthe
Environment and Transportation Department
Survey and Mapping Division

O.S REF	SCALE
3328-01, 3328-06	1:1000
DATE	SURVEYED/ PRODUCED BY
14-12-2020	T. Curran

FILE NO	INDEX No	DMG No	REV
F:\SM-2020-0618 - 001 - A.dgn			

Dr JOHN W. FLANAGAN
Ceng FIEI FICE
CITY ENGINEER

APPROVED **THOMAS CURRAN**
ACTING MANAGER LAND SURVEYING & MAPPING
DUBLIN CITY COUNCIL

INDEX No.
SM-2020-0618