


ENLARGEMENT Scale 1:250

KILLARNEY COURT, BUCKINGHAM STREET UPPER, DUBLIN 1.
 ENTERPRISE UNIT No 2.
 DUBLIN CITY COUNCIL TO AKINA DADA WA AFRICA LTD (AkiDwa)
 GRANT OF LICENCE

LICENCE AREA SHOWN RIGHT OF WAY SHOWN

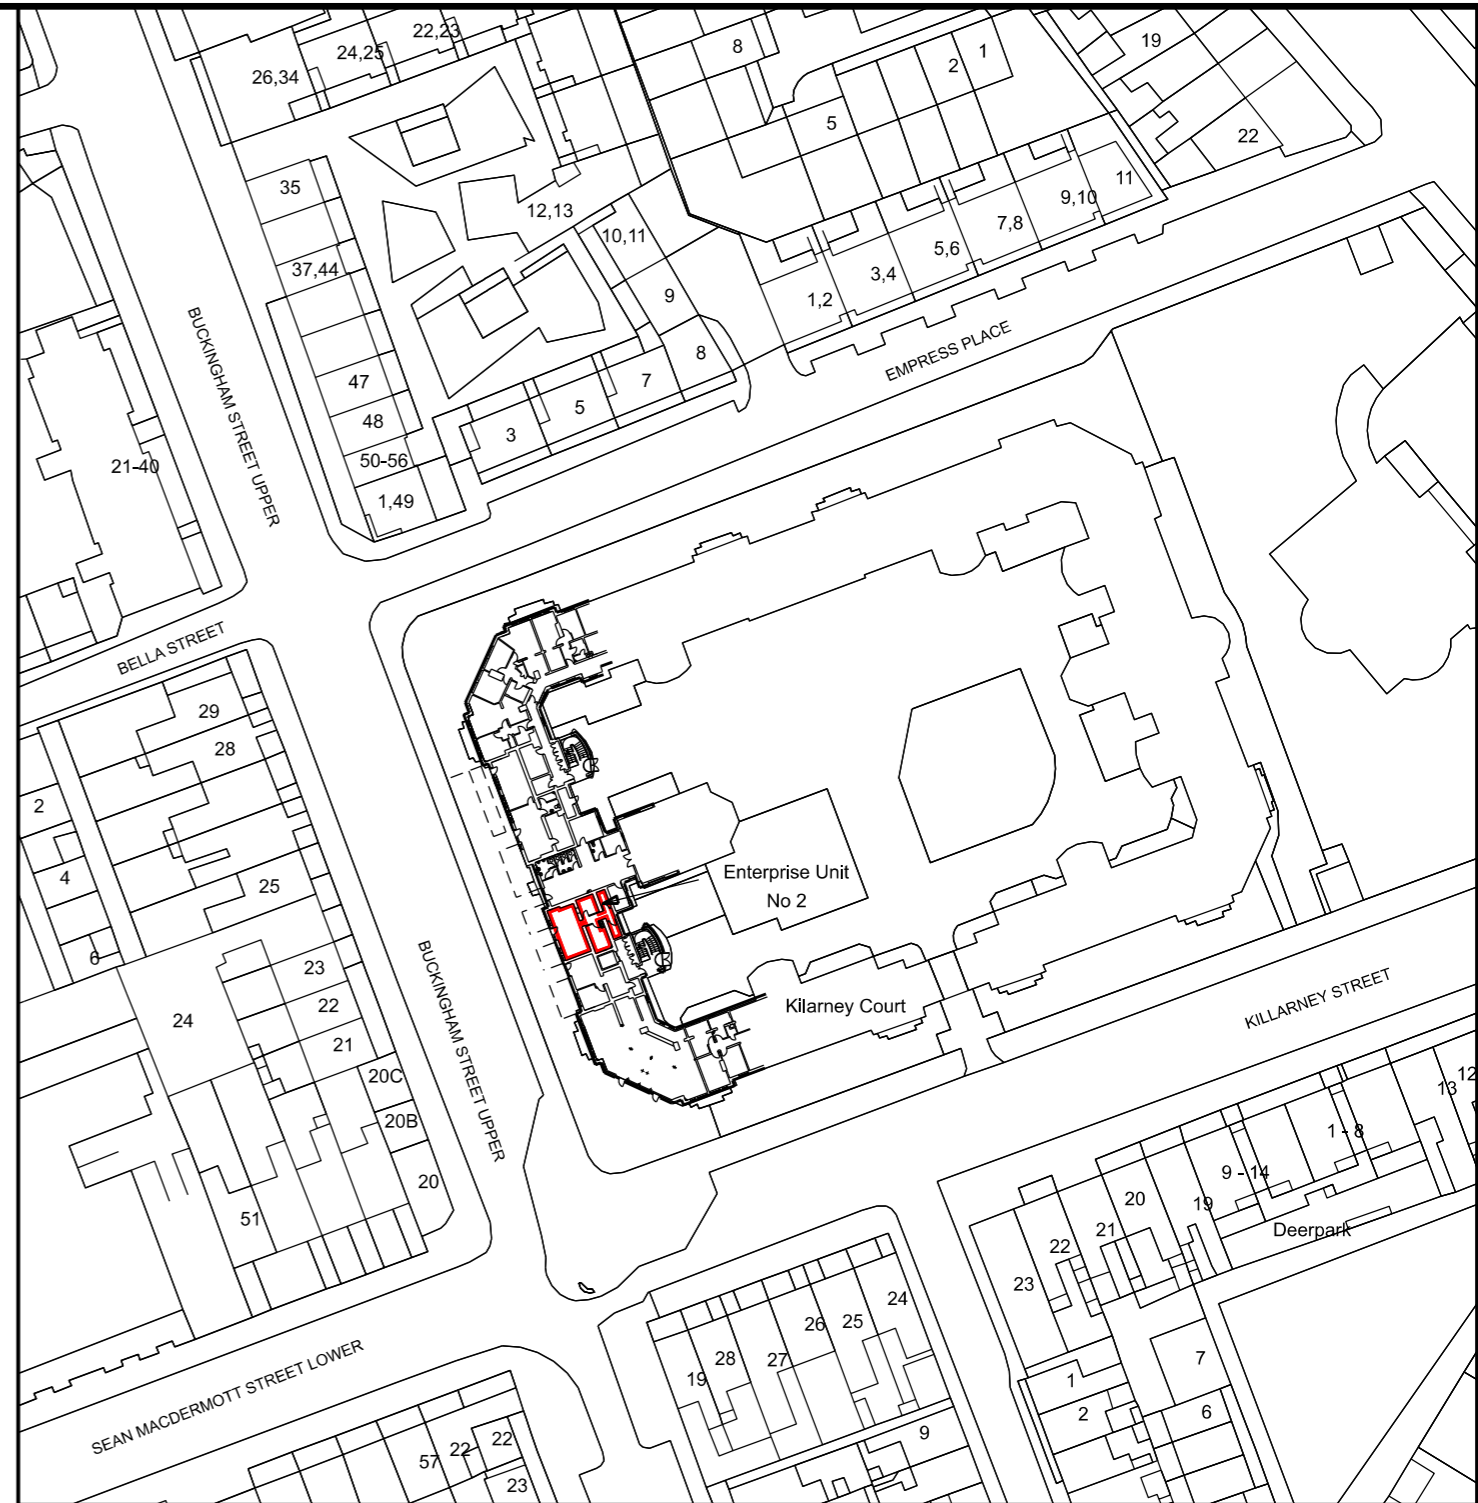

Comhairle Cathrach
 Bhaile Átha Cliath
 Dublin City Council

An Roinn Comhshaoil agus Iompair
 Rannán Suirbhéireachta agus Léarscáilithe
 Environment and Transportation Department
 Survey and Mapping Division

O.S REF 3198-21	SCALE 1:250, 1:1000
---------------------------	-------------------------------

INDEX No	DWG No	REV
	F:\SM-2021-0681 - 001 - A.dgn	

DATE 28-09-2021	SURVEYED / PRODUCED BY T. Curran
---------------------------	--

THIS MAP IS CERTIFIED TO BE COMPUTER GENERATED BY
 DUBLIN CITY COUNCIL FROM ORDNANCE SURVEY DIGITAL MAPBASE
 SURVEY, MAPPING AND RELATED RESEARCH APPROVED

Dr JOHN W. FLANAGAN
 CEng FIEI FICE
 CITY ENGINEER

APPROVED **THOMAS CURRAN**
 ACTING MANAGER LAND SURVEYING & MAPPING
 DUBLIN CITY COUNCIL

INDEX No.
SM-2021-0681