



First Floor

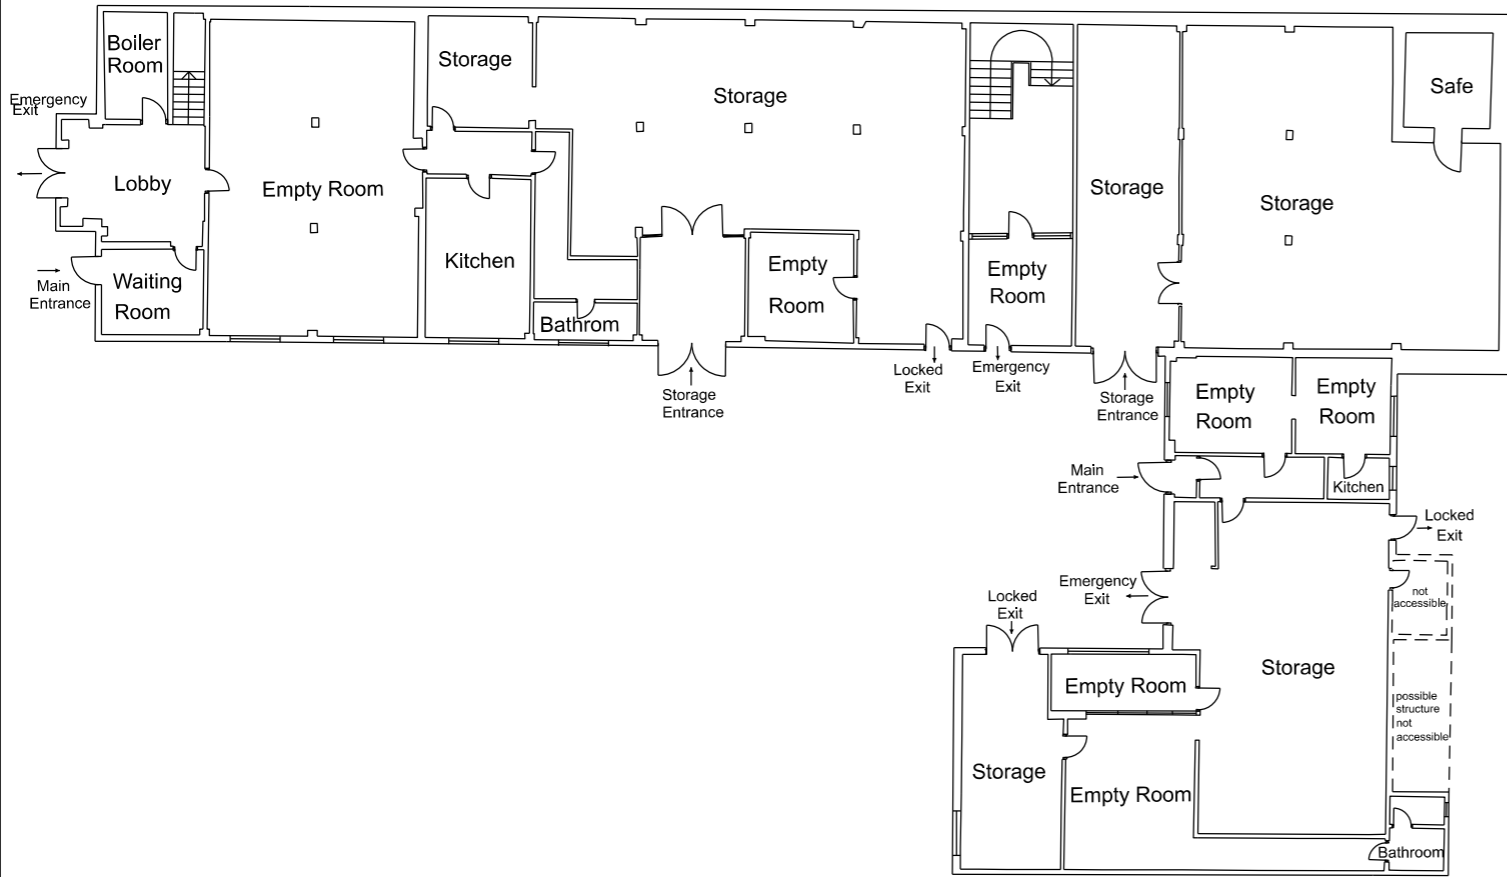

Ground Floor

Scale - 1:250

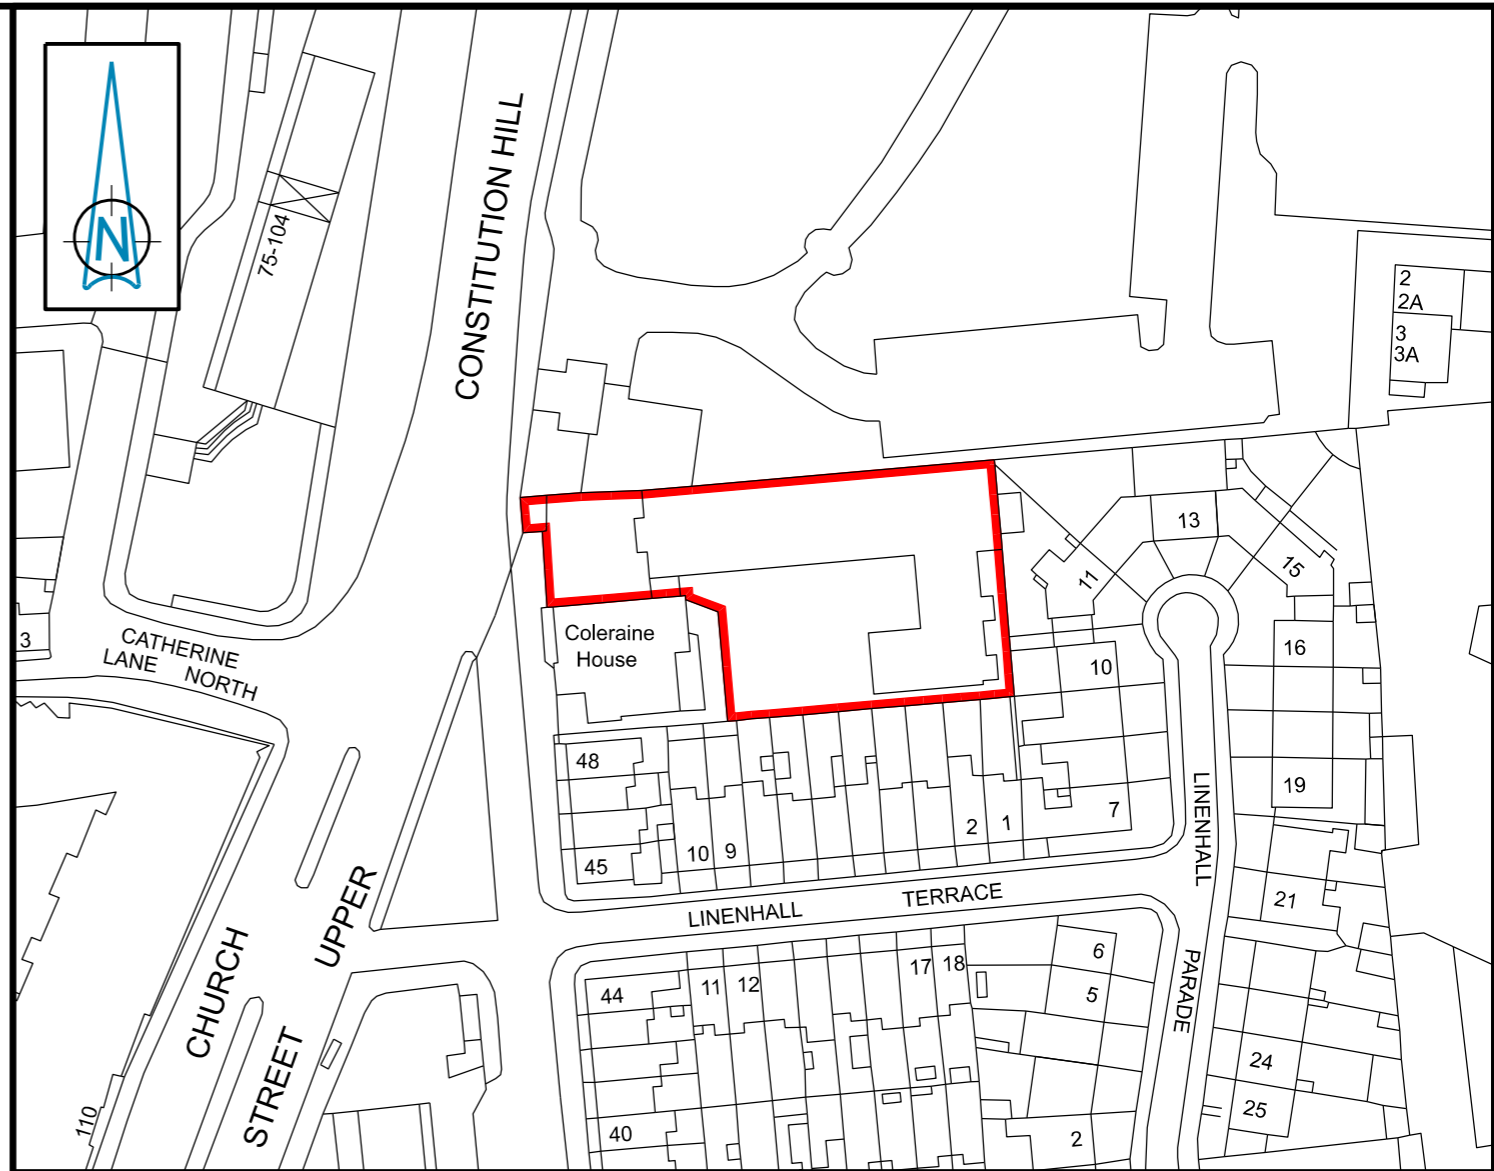

### COLERAINE STREET - Site at Dublin City Council to Inner City Enterprise Grant of 15 Year Lease



Comhairle Cathrach  
Bhaile Átha Cliath  
Dublin City Council

An Roinn Comhshaoil agus Iompair  
Rannán Suirbhéireachta agus Léarscáilithe  
Environment and Transportation Department  
Survey and Mapping Division

<b>O.S REF</b> 3263-04	<b>SCALE</b> 1:1000
<b>DATE</b> 26-11-2020	<b>SURVEYED / PRODUCED BY</b> L. Butler

<b>INDEX No</b>	<b>FOLDER No</b>	<b>CODE</b>	<b>DWG No</b>	<b>REV</b>
	SM-2020-0202_	0204- C5 - 001 -	A.dgn	
<b>FILE NO</b>				

**Dr JOHN W. FLANAGAN**  
CEng FIEI FICE  
**CITY ENGINEER**

THIS MAP IS CERTIFIED TO BE COMPUTER GENERATED BY DUBLIN CITY COUNCIL FROM ORDNANCE SURVEY DIGITAL MAPBASE  
SURVEY, MAPPING AND RELATED RESEARCH APPROVED  
APPROVED **THOMAS CURRAN**  
ACTING MANAGER LAND SURVEYING & MAPPING  
DUBLIN CITY COUNCIL

**INDEX No.**  
**SM-2020-0202**