


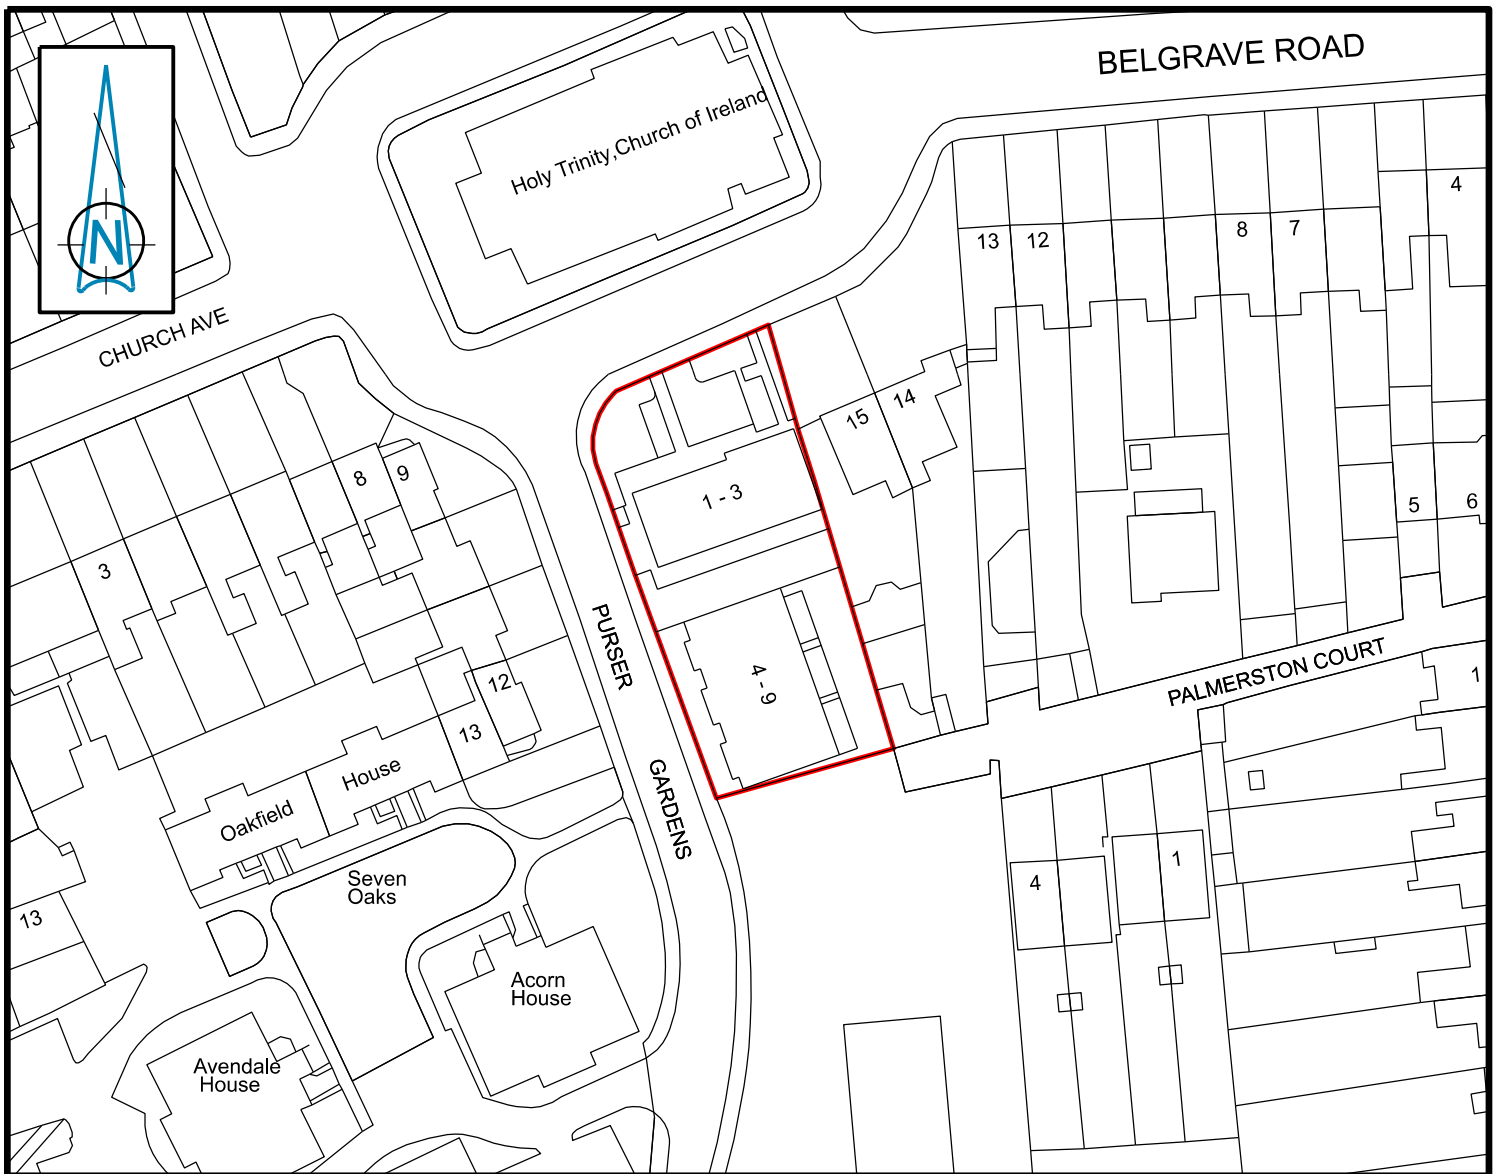

CORAM DEO Purser Gardens, Rathmines

Nos. 1 - 9

Map for Naming & Numbering purposes



Comhairle Cathrach
Bhaile Átha Cliath
Dublin City Council

An Roinn Comhshaoil agus Iompair
Rannán Suirbhéireachta agus Léarscáilithe
Environment and Transportation Department
Survey and Mapping Division

O.S REF

3328-05, -10

SCALE

1:1000

DATE

19-10-2021

**SURVEYED /
PRODUCED BY**

T. Curran

Dr JOHN W. FLANAGAN

CEng FIEI FICE
CITY ENGINEER

INDEX No

DWG
No

REV

FILE NO

F:\SM-2021-0733 - 001 - A.dgn

THIS MAP IS CERTIFIED TO BE COMPUTER GENERATED BY
DUBLIN CITY COUNCIL FROM ORDNANCE SURVEY DIGITAL MAPBASE

SURVEY, MAPPING AND RELATED RESEARCH APPROVED

APPROVED

THOMAS CURRAN
ACTING MANAGER LAND SURVEYING & MAPPING
DUBLIN CITY COUNCIL

INDEX No.

SM-2021-0733