


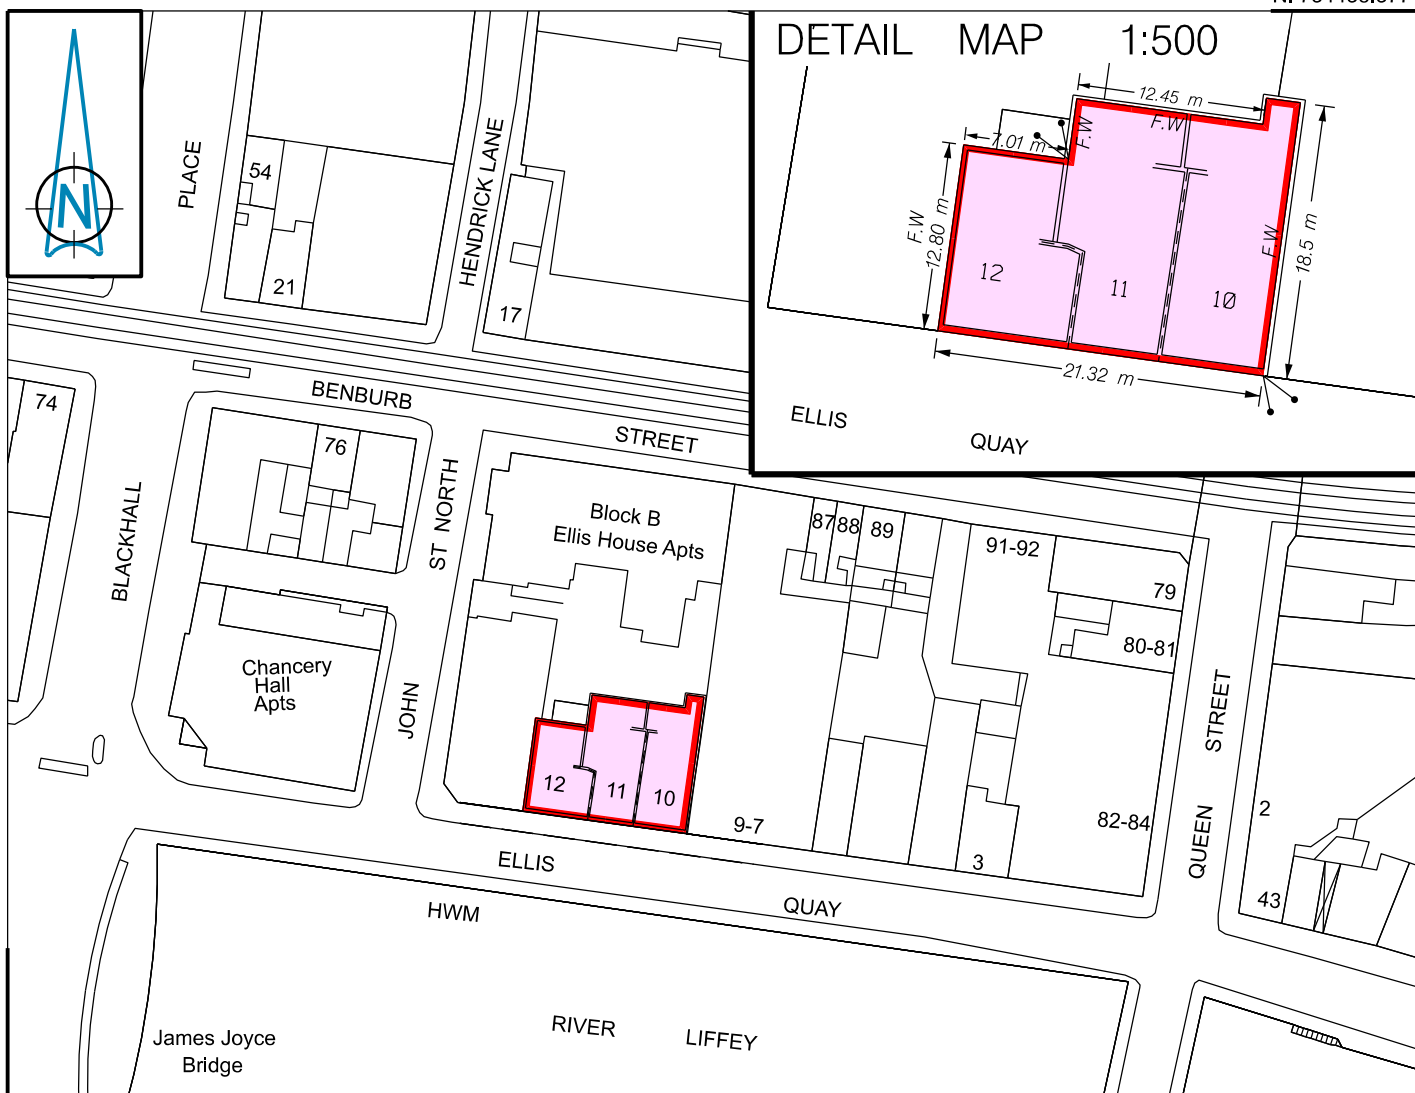

N: 734294.409

ELLIS QUAY - City Estate Premises - Nos. 10, 11 and 12

Dublin City Council to Propmaster Ventures Limited,
Norman Prendergast and Alan Prendergast

Disposal of Fee Simple



Comhairle Cathrach
Bhaile Átha Cliath
Dublin City Council

An Roinn Comhshaoil agus Iompair
Rannán Suirbhéireachta agus Léarscáilithe
Environment and Transportation Department
Survey and Mapping Division

O.S REF

3263-09

SCALE

1:1000

DATE

17-12-2021

**SURVEYED /
PRODUCED BY**

D.White

Dr JOHN W. FLANAGAN

CEng FIEI FICE
CITY ENGINEER

INDEX No

DWG No

REV

FILE NO

F:\SM-2021-0598 - 001 - A.dgn

THIS MAP IS CERTIFIED TO BE COMPUTER GENERATED BY
DUBLIN CITY COUNCIL FROM ORDNANCE SURVEY DIGITAL MAPBASE

SURVEY, MAPPING AND RELATED RESEARCH APPROVED

APPROVED

THOMAS CURRAN
ACTING MANAGER LAND SURVEYING & MAPPING
DUBLIN CITY COUNCIL

INDEX No.

SM-2021-0598