



Unit 2 - Ground Floor Only  
Area: 358m<sup>2</sup>

Scale: 1:200

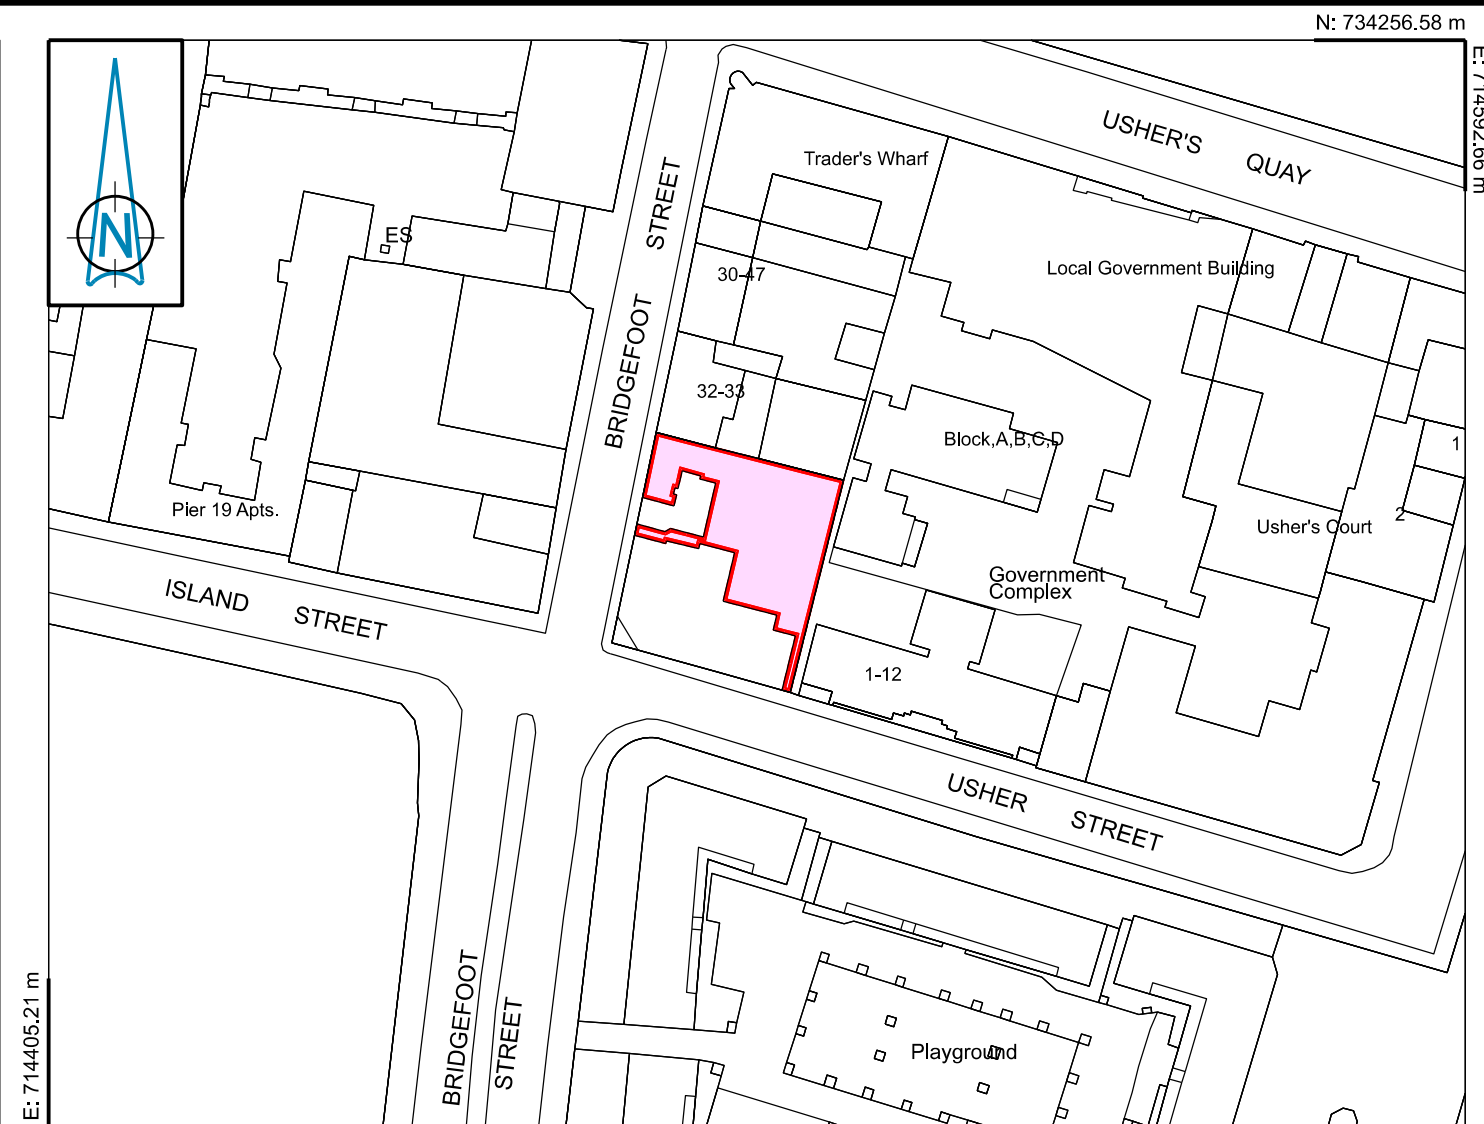

**UNIT 2, THE COURT**  
**BRIDGEFOOT STREET, DUBLIN 8**  
Dublin City Council to Peter McVerry Trust CLG  
Grant of Lease

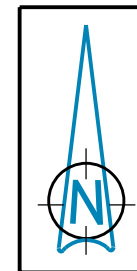

Comhairle Cathrach  
Bhaile Átha Cliath  
Dublin City Council

An Roinn Comhshaoil agus Iompair  
Rannán Suirbhéireachta agus Léarscáilithe  
Environment and Transportation Department  
Survey and Mapping Division

O.S REF	SCALE
3263-09	1:1000, 1:200
DATE	SURVEYED / PRODUCED BY
01-07-2021	D.Brown

**Dr JOHN W. FLANAGAN**  
CEng FIEI FICE  
**CITY ENGINEER**

INDEX No	DWG No	REV
F:\SM-2021-0475 - 001 - A.dgn		

THIS MAP IS CERTIFIED TO BE COMPUTER GENERATED BY  
DUBLIN CITY COUNCIL FROM ORDNANCE SURVEY DIGITAL MAPBASE  
SURVEY, MAPPING AND RELATED RESEARCH APPROVED

APPROVED **THOMAS CURRAN**  
ACTING MANAGER LAND SURVEYING & MAPPING  
DUBLIN CITY COUNCIL

**INDEX No.**  
**SM-2021-0475**