


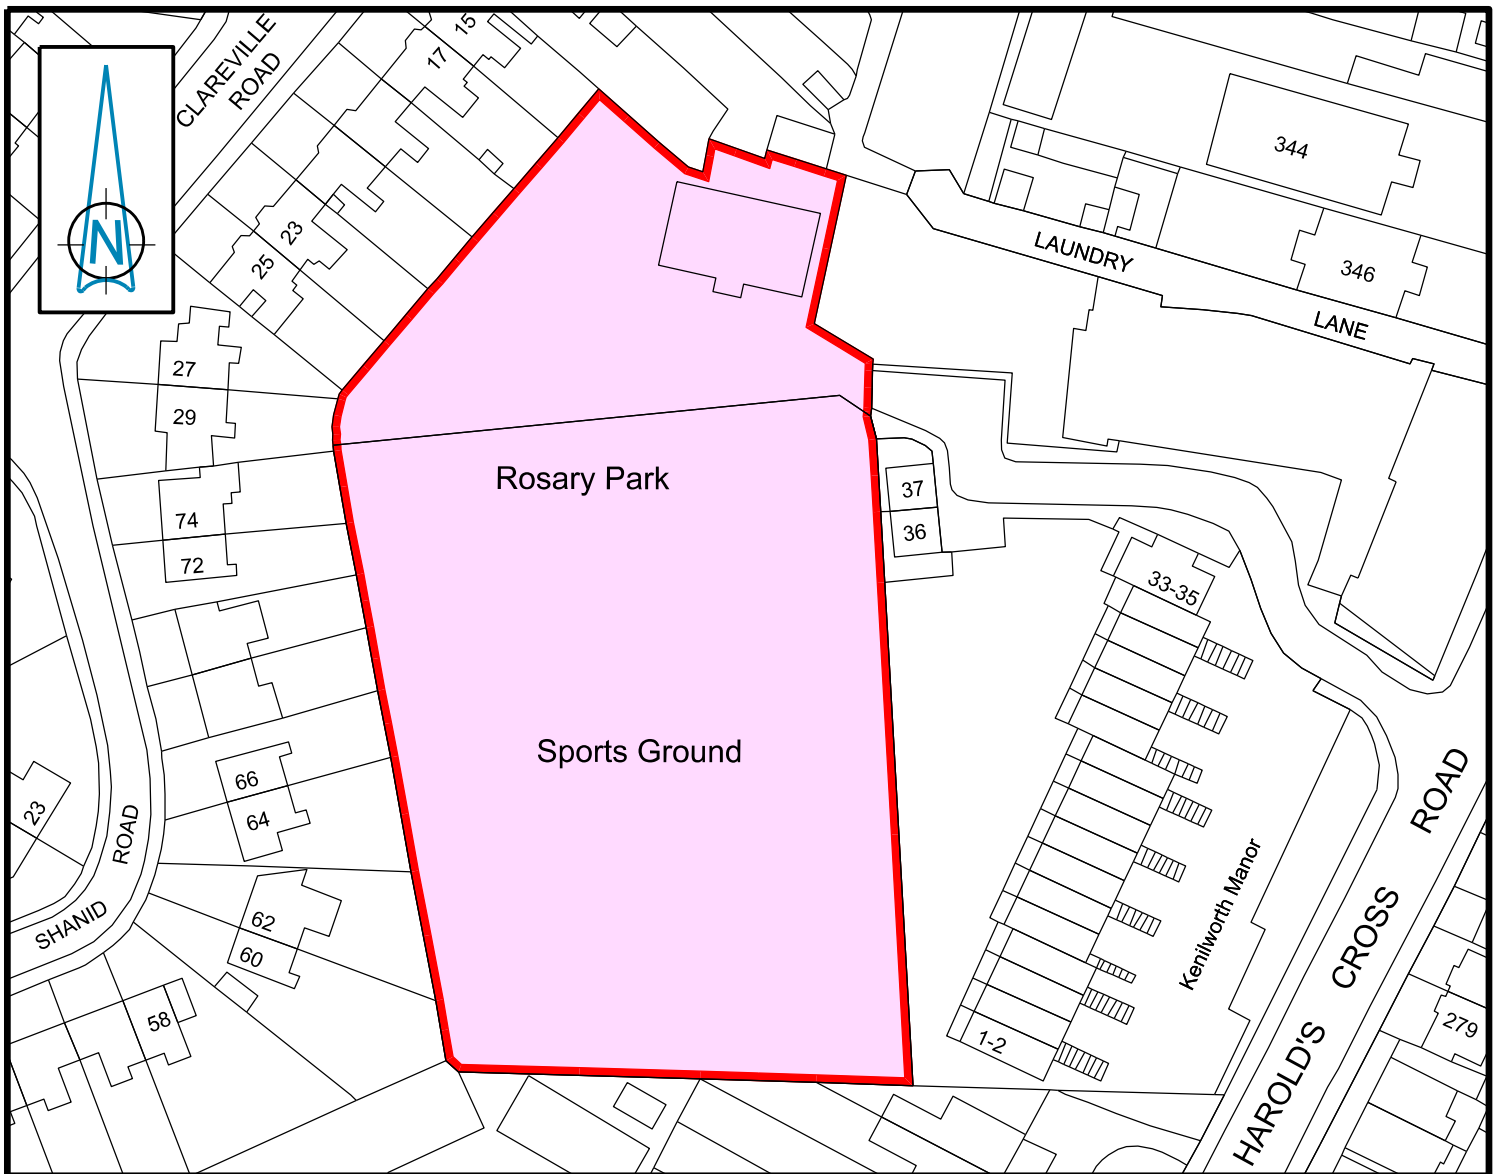

ROSARY PARK

Dublin City Council to Harold's Cross Youth and Football Club

Grant of 10 Year Lease



Comhairle Cathrach
Bhaile Átha Cliath
Dublin City Council

An Roinn Comhshaoil agus Iompair
Rannán Suirbhéireachta agus Léarscáilithe
Environment and Transportation Department
Survey and Mapping Division

O.S REF

3328-09

SCALE

1:1000

DATE

26-04-2022

SURVEYED /
PRODUCED BY

T. Curran

INDEX No

DWG
No

REV

FILE NO

F:\SM-2022-0193 - 001 - A.dgn

THIS MAP IS CERTIFIED TO BE COMPUTER GENERATED BY
DUBLIN CITY COUNCIL FROM ORDNANCE SURVEY DIGITAL MAPBASE

SURVEY, MAPPING AND RELATED RESEARCH APPROVED

APPROVED

THOMAS CURRAN

ACTING MANAGER LAND SURVEYING & MAPPING
DUBLIN CITY COUNCIL

Dr JOHN W. FLANAGAN

CEng FIEI FICE
CITY ENGINEER

INDEX No.

SM-2022-0193