



BLUEBELL COMMUNITY AND YOUTH CENTRE
 Dublin City Council to
 Canal Communities Regional Youth Service Limited
 Grant of 11 Month Licence

		DUBLIN CITY COUNCIL DEPARTMENT OF ENVIRONMENT AND DEVELOPMENT SURVEY AND MAPPING SERVICES DIVISION	
FILE NO 25-05-2011	SCALE 1:200	FILE NO 25-05-2011	INDEX NO. SN2011-0274
AUTH MICHAEL PHILLIPS CITY ENGINEER		DRAWN BY P. KENNEDY	

NOTE: Access to Store Rooms and the building facilities are subject to the terms and conditions of the Licence and the discretion of the Centre Manager

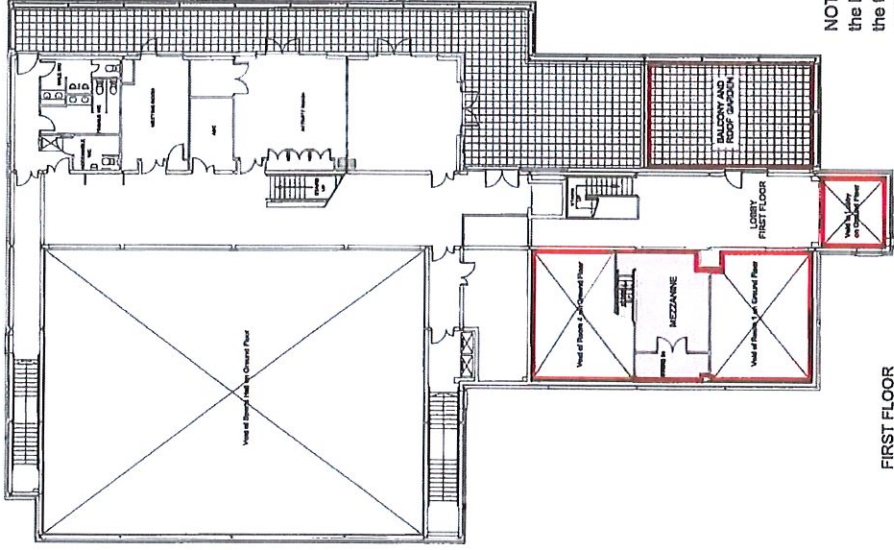

FIRST FLOOR

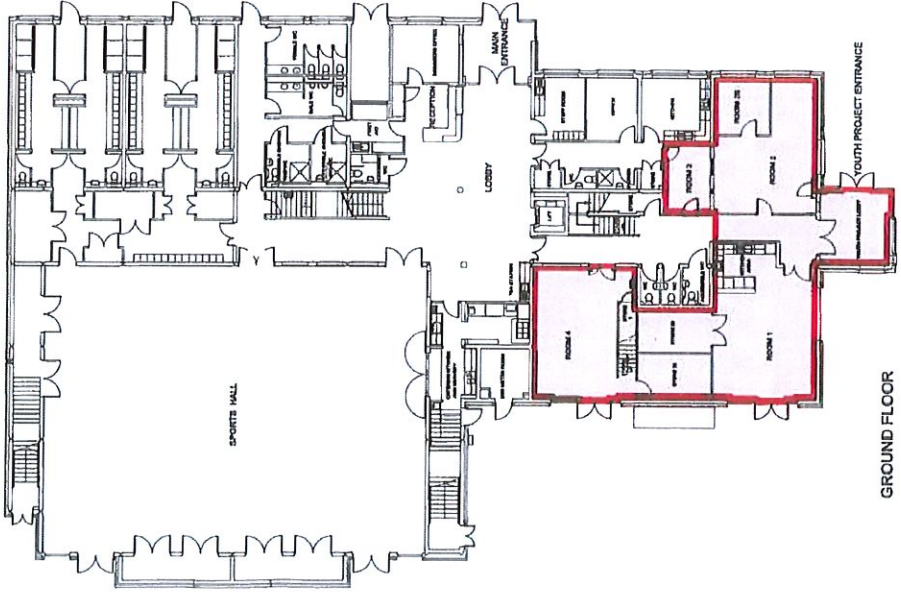

GROUND FLOOR