


ENLARGEMENT Scale 1:250

KILLARNEY COURT, BUCKINGHAM STREET UPPER, DUBLIN 1.
 ENTERPRISE UNIT No 1.
 Dublin City Council to Dublin Inner City Community Co-operative Society Limited
 Grant of Licence
 Area: 69m²

LICENCE AREA SHOWN RIGHT OF WAY SHOWN

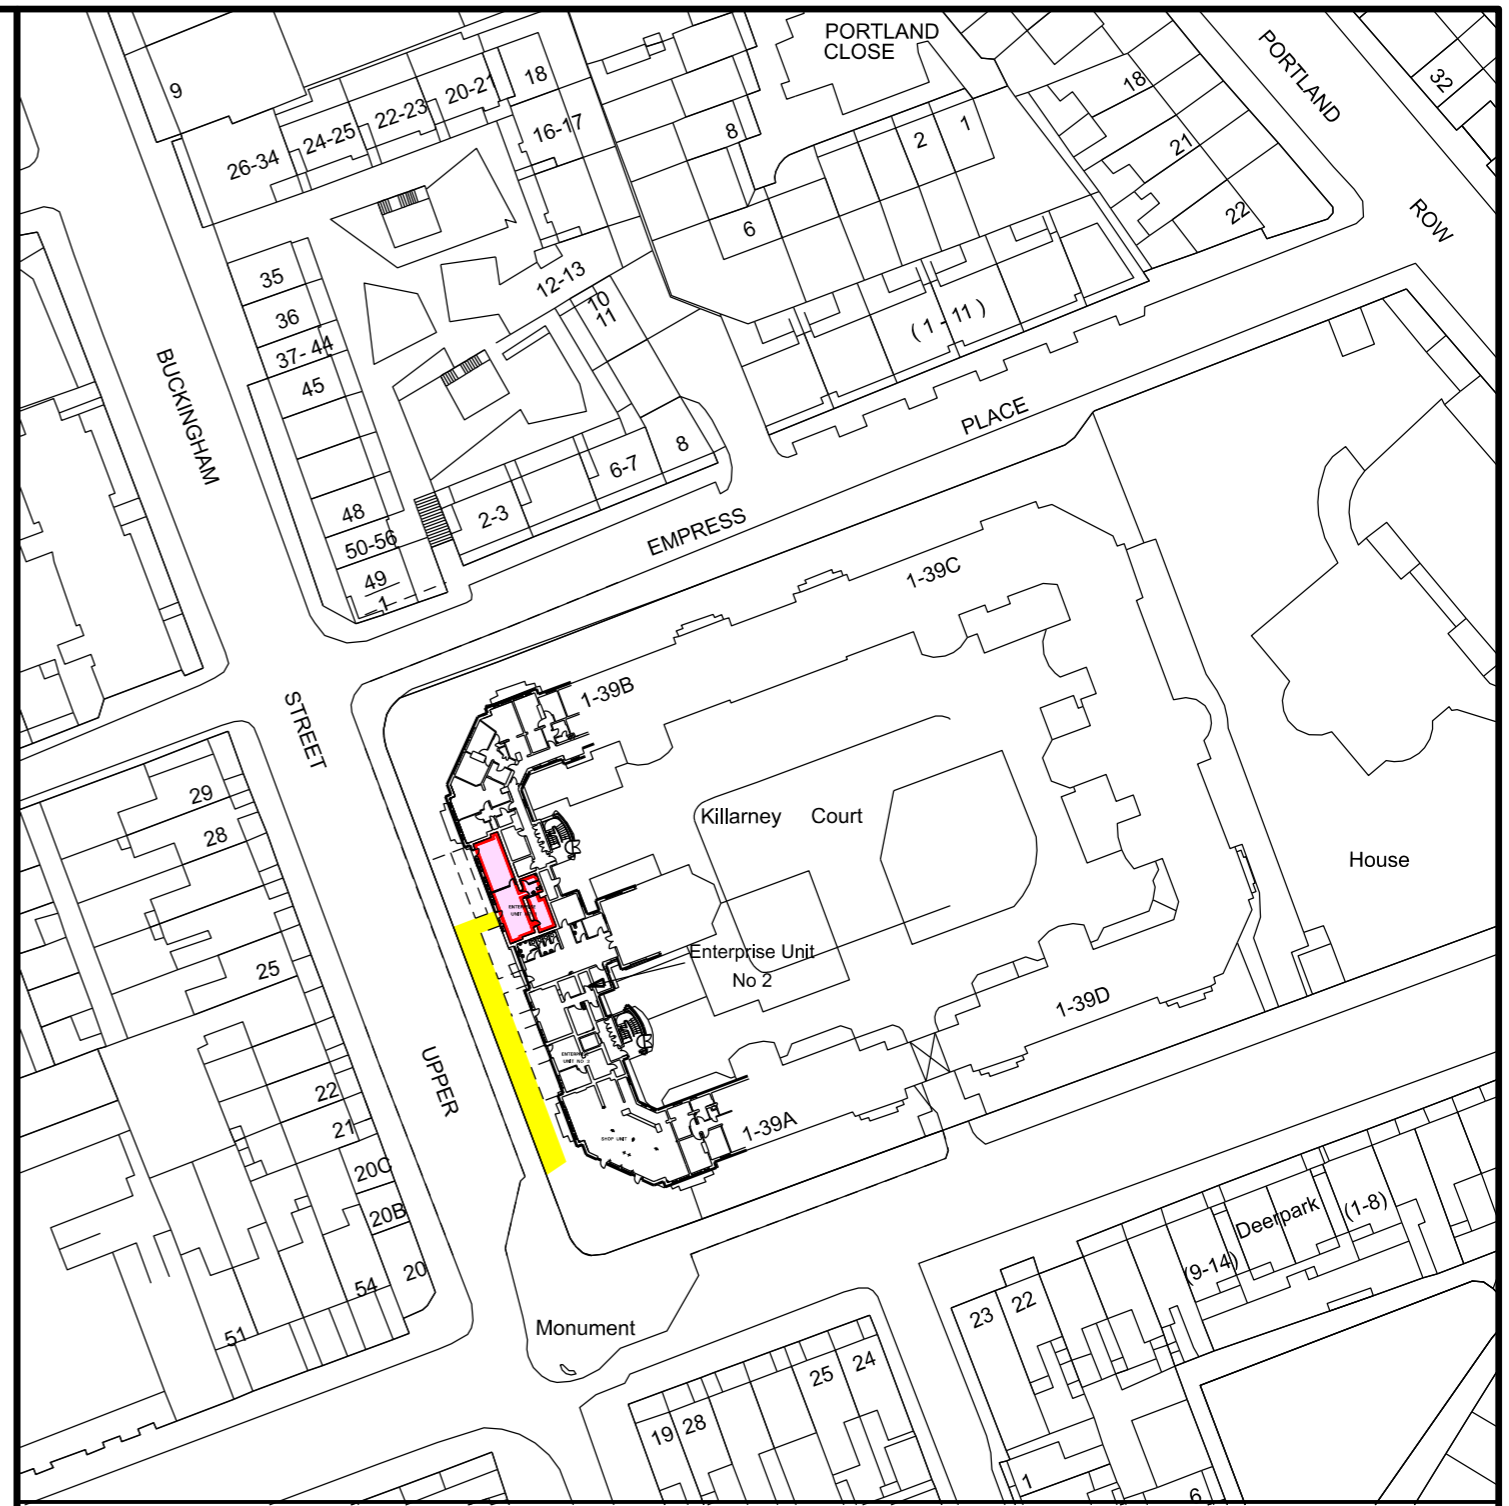

Comhairle Cathrach Bhaile Átha Cliath
 Dublin City Council

An Roinn Comhshaoil agus Iompair
 Rannán Suirbhéireachta agus Léarscáilthe
 Environment and Transportation Department
 Survey and Mapping Division

O.S REF 3198-21	SCALE 1:1000
DATE 26-05-2021	SURVEYED / PRODUCED BY D.White

FILE NO	INDEX No	DWG No	REV
F:\SM-2021-0326 - 001 - A.dgn			

Dr JOHN W. FLANAGAN
 CEng FIEI FICE
 CITY ENGINEER

THIS MAP IS CERTIFIED TO BE COMPUTER GENERATED BY DUBLIN CITY COUNCIL FROM ORDNANCE SURVEY DIGITAL MAPBASE
 SURVEY, MAPPING AND RELATED RESEARCH APPROVED

APPROVED
THOMAS CURRAN
 ACTING MANAGER LAND SURVEYING & MAPPING
 DUBLIN CITY COUNCIL

INDEX No.
SM-2021-0326

OSi data : © Ordnance Survey Ireland. All rights reserved. Licence Number 2021 /23/CCMA/ Dublin City Council