


**SCALE 1:100**

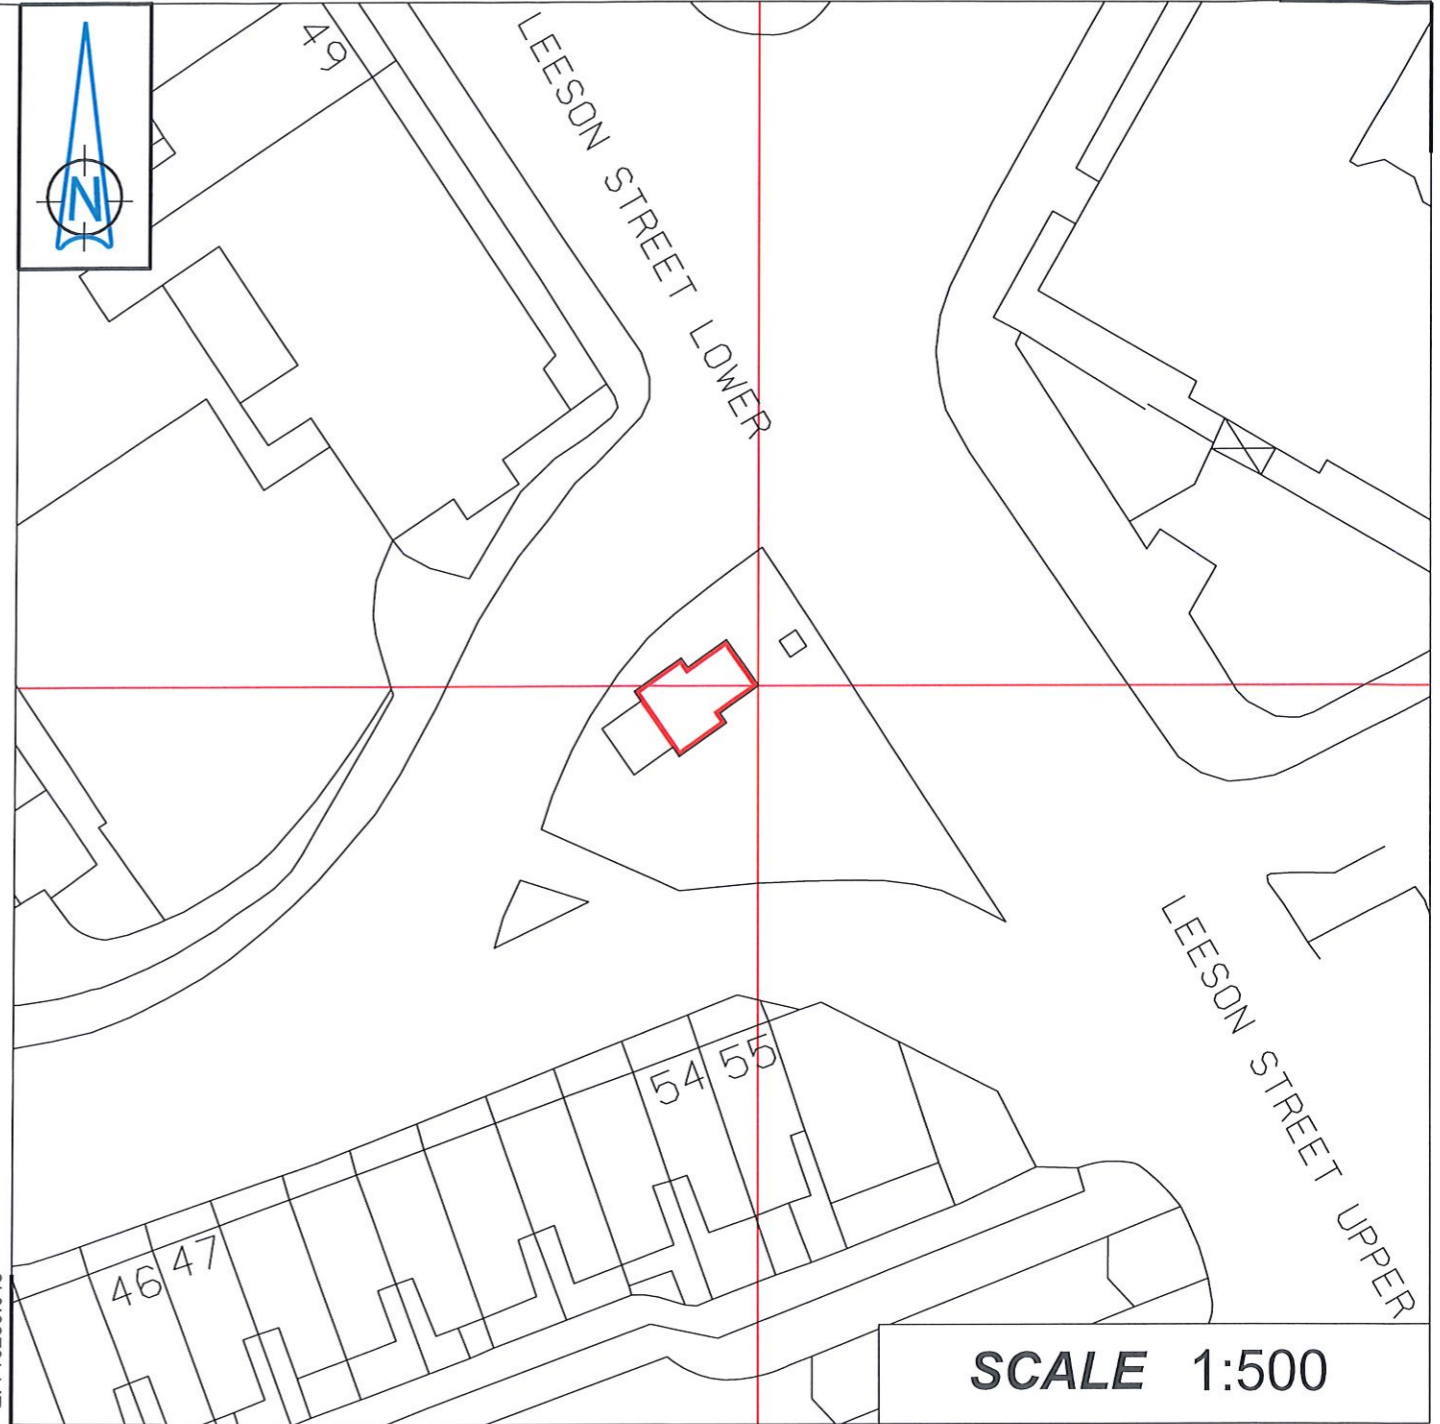

**SCALE 1:500**

E: 716289.043

N: 732720.964

**LEESON STREET KIOSK – RETAIL UNIT**

**Dublin City Council to Perch Coffee Limited**

Grant of 20 Year Lease      Area: 32m<sup>2</sup>

 AREA TO BE LEESED - 32m<sup>2</sup>



**An Roinn Comhshaoil agus Iompair**  
**Rannán Suirbhéireachta agus Léarscáilithe**  
 Environment and Transportation Department  
 Survey and Mapping Division


<b>O.S REF</b> 3264-16	<b>SCALE</b> 1:100 , 1:500
<b>DATE</b> 12-04-2022	<b>SURVEYED / PRODUCED BY</b> R OSHEA

<b>FILE NO</b>	INDEX No	DWG No	REV
F:\SM-2022-0032 - 001 - C.dgn			

**Dr JOHN W. FLANAGAN**  
 CEng FIEI FICE  
**CITY ENGINEER**

THIS MAP IS CERTIFIED TO BE COMPUTER GENERATED BY DUBLIN CITY COUNCIL FROM ORDNANCE SURVEY DIGITAL MAPBASE

SURVEY, MAPPING AND RELATED RESEARCH APPROVED

APPROVED  12/04/2022  
**THOMAS CURRAN**  
 ACTING MANAGER LAND SURVEYING & MAPPING  
 DUBLIN CITY COUNCIL

**INDEX No.**  
  
**SM-2022-0032**