


Scale: 1-200

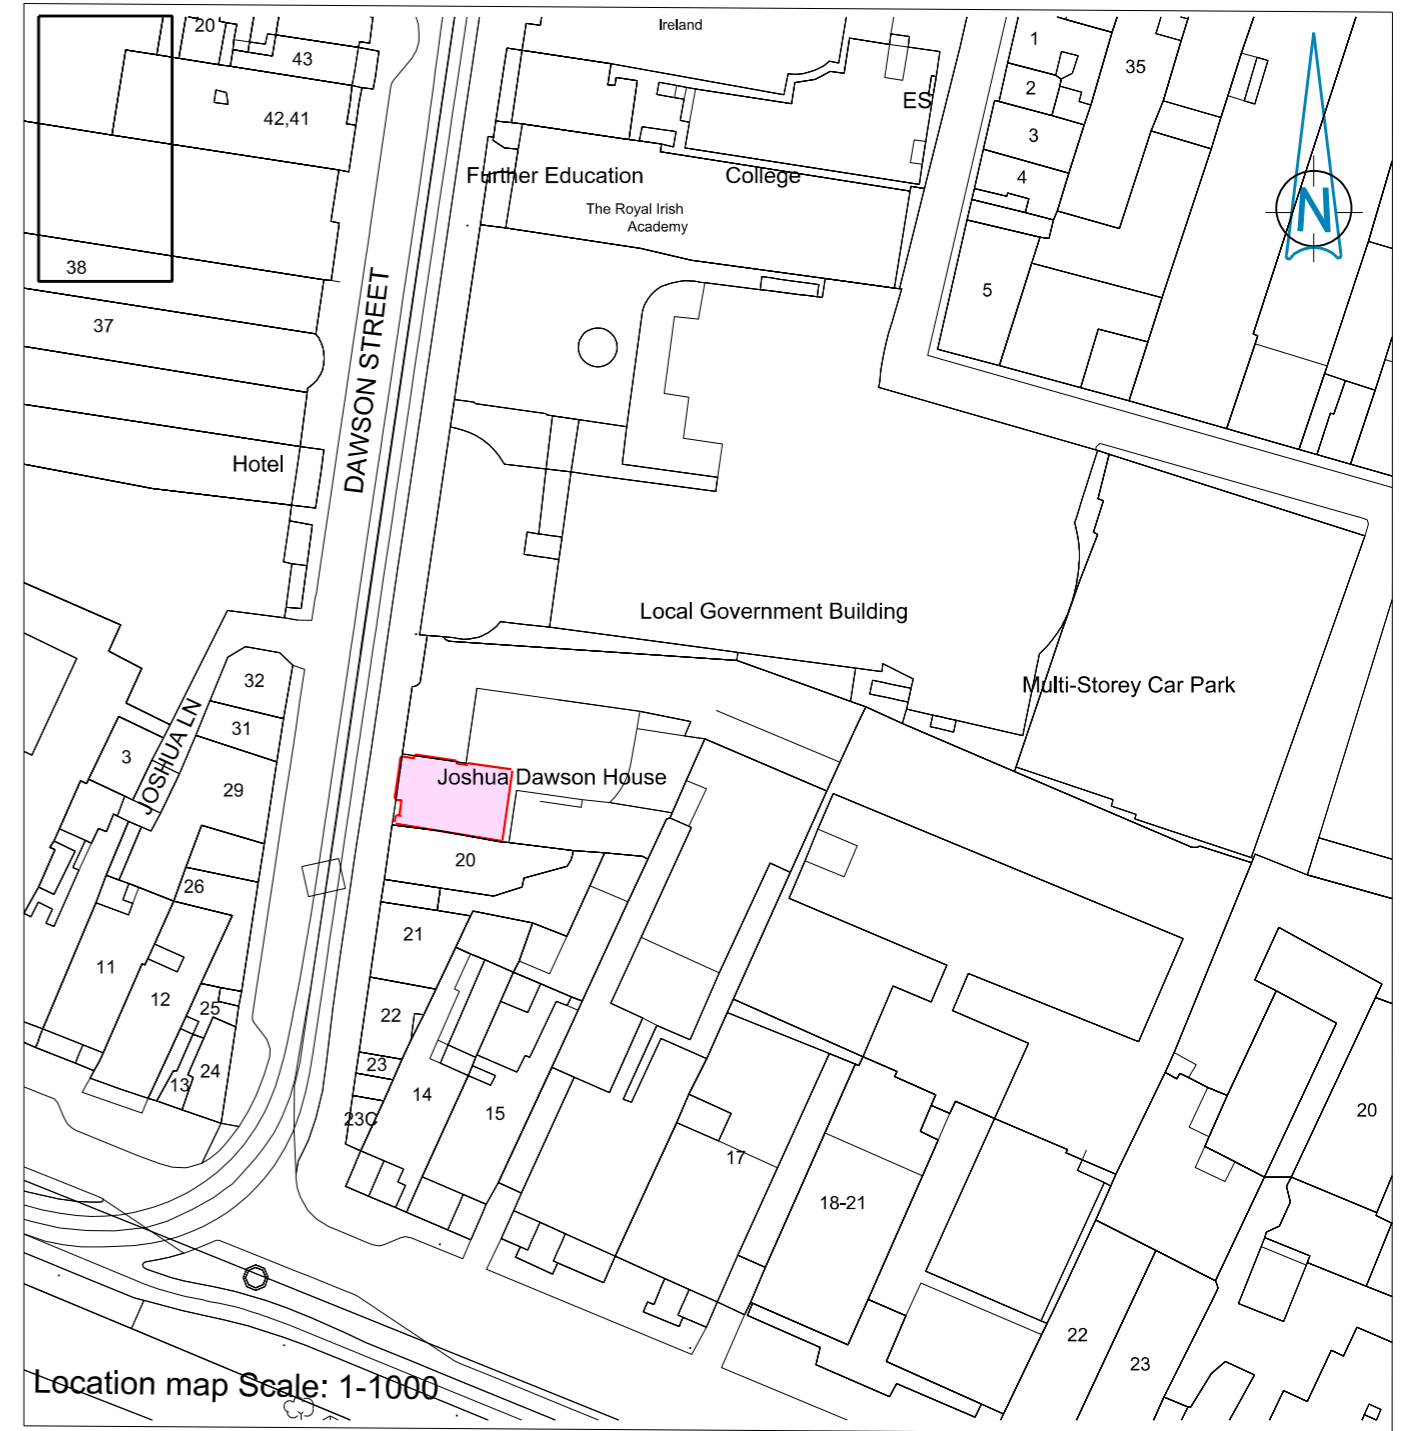

Location map Scale: 1-1000

DAWSON STREET - Joshua Dawson House

Grant of lease (ground floor only)

NOTE: Area = 130 sq. metres approx.



Comhairle Cathrach
Bhaile Átha Cliath
Dublin City Council

An Roinn Comhshaoil agus Iompair
Rannán Suirbhéireachta agus Léarscáilithe
Environment and Transportation Department
Survey and Mapping Division

O.S REF 3264-11	SCALE 1-1000, 1-200 @ A3
DATE 26-05-2023	SURVEYED / PRODUCED BY PMcGinn

INDEX No	DWG No	REV
FILE NO	F:\SM-2023-0326 - 001 - A.dgn	

Dr JOHN W. FLANAGAN
CEng FIEI FICE
CITY ENGINEER

THIS MAP IS CERTIFIED TO BE COMPUTER GENERATED BY
DUBLIN CITY COUNCIL FROM ORDNANCE SURVEY DIGITAL MAPBASE
SURVEY, MAPPING AND RELATED RESEARCH APPROVED
APPROVED _____
THOMAS CURRAN
ACTING MANAGER LAND SURVEYING & MAPPING
DUBLIN CITY COUNCIL

INDEX No.
SM-2023-0326